

Glyde™ FIXED FRAMING
 Glyde: 100 Centre Glaze - 1

Glyde 100 Centre Single Glazed



FEATURES:

- 100mm Frame Depth
- 44mm Sight Lines generally
- Optional Low profile 25mm Outer Frame
- Glass Plane-Centred
- Accepts 6mm to 12.76mm glass
- Symmetrical assemblies, can be reversed to glaze from either side
- Heavy mullion options for tall frames for additional strength
- Butt joints with clear copolymer strip
- Integrates with Glyde sliding door systems

LIMITATIONS:


- Nominal maximum 3000mm high frames
- Nominal maximum 3000mm panel widths - additional mullions required for openings beyond 3000mm




Glyde™ FIXED FRAMING

Glyde: 100 Centre Glaze - 2





44mm Head & Sill Single Light

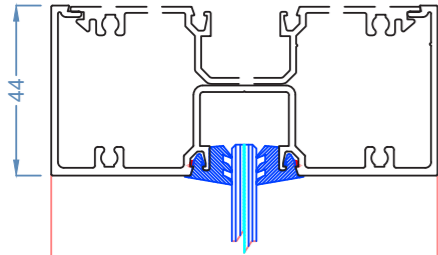


44mm Transom

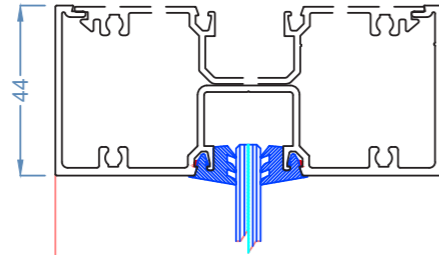


80mm Aluminium Flat

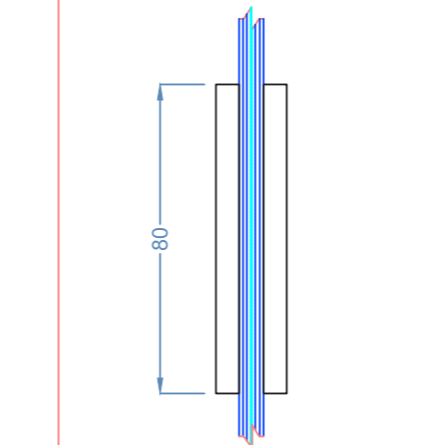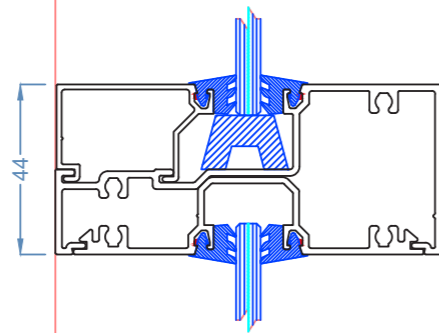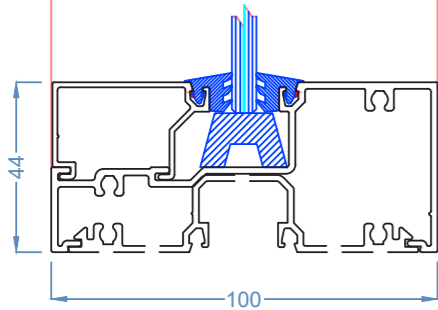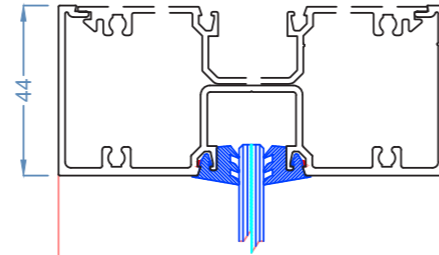


44mm Jamb

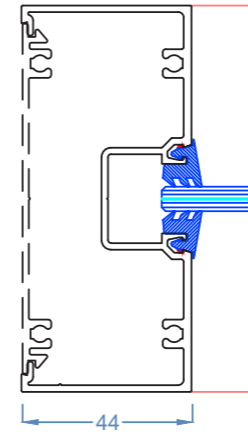


Standard Mullion

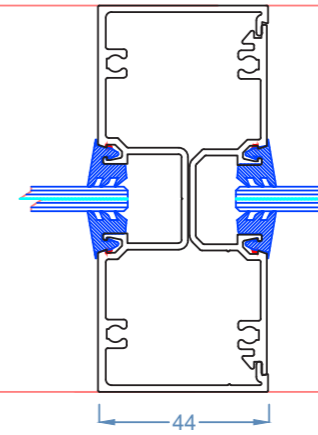


Plain/Pocketed Mullion

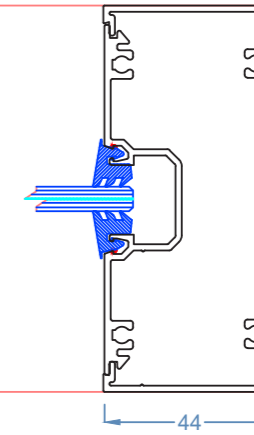


44mm Jamb

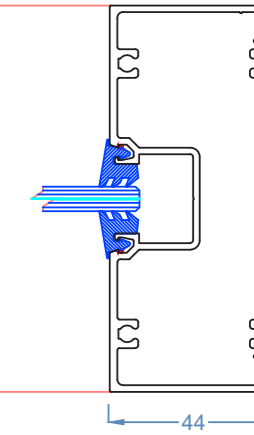


Narrow Jamb

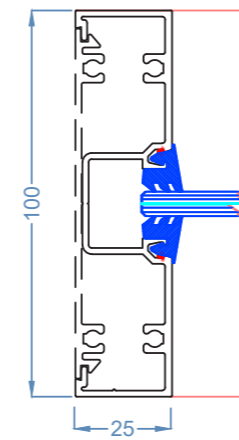


Standard Mullion

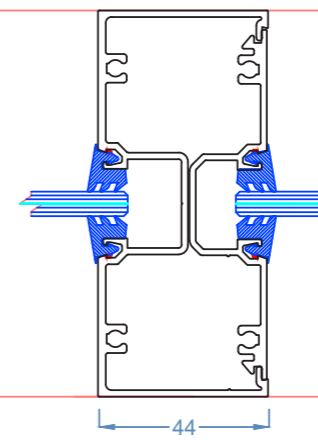


Narrow Jamb

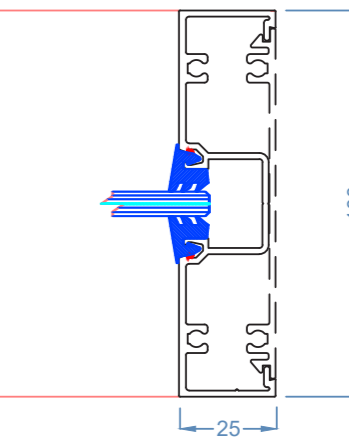


Light Self Mating Mullion

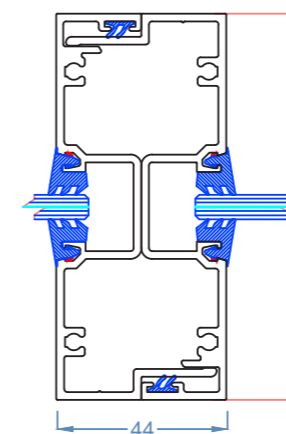


Medium Split Mullion

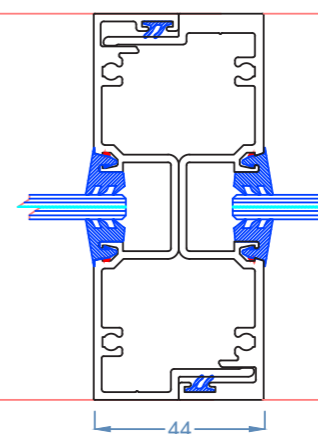


HD Self Mating Mullion

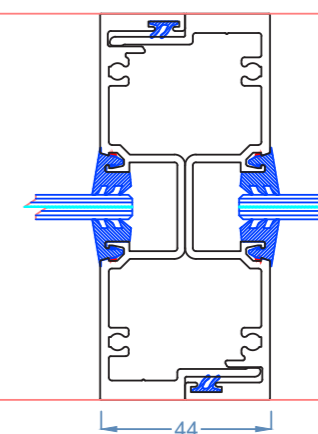


Glyde™ FIXED FRAMING
Glyde: 100 Centre Glaze - 3
3 Way Corner Post

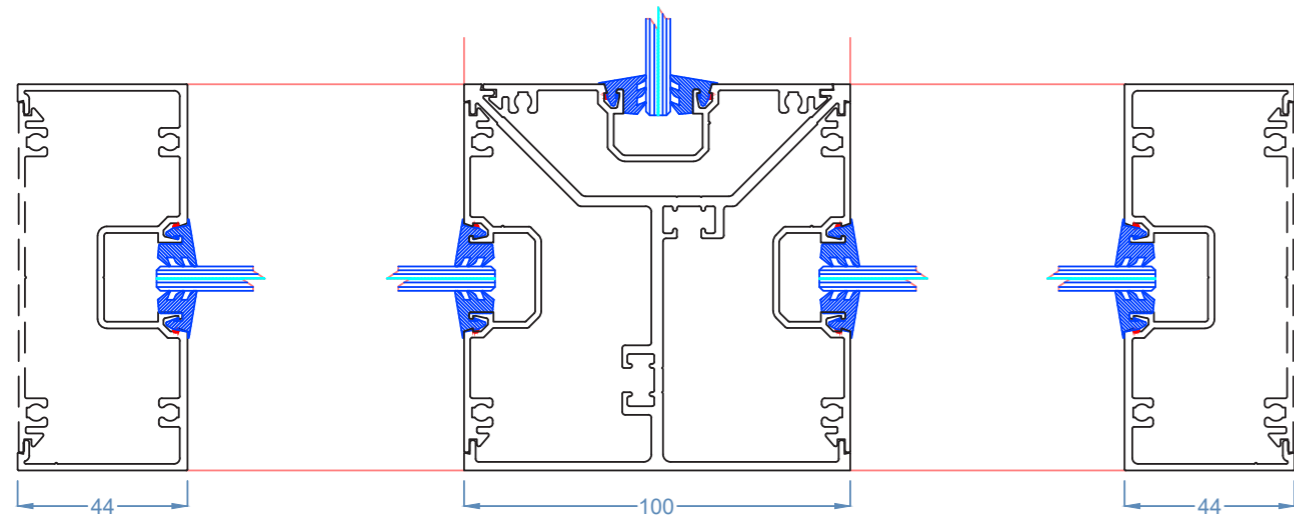


90 Degree Post

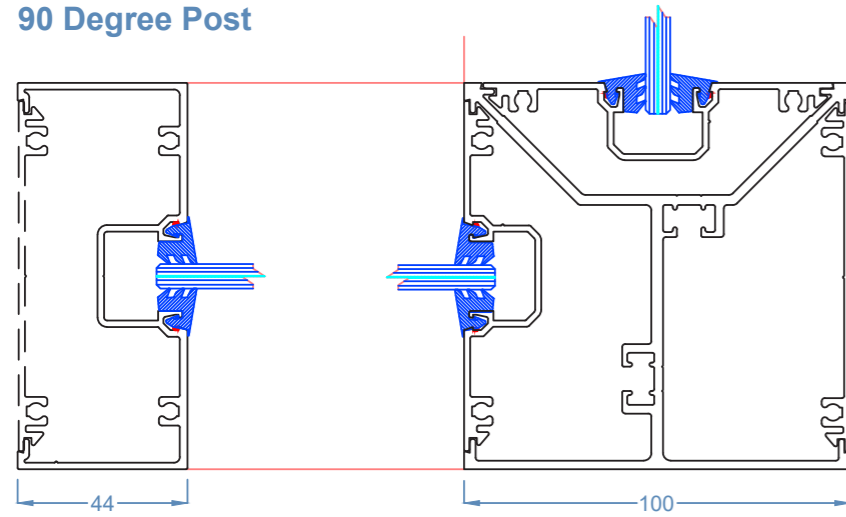



180 Degree Mullion / Post

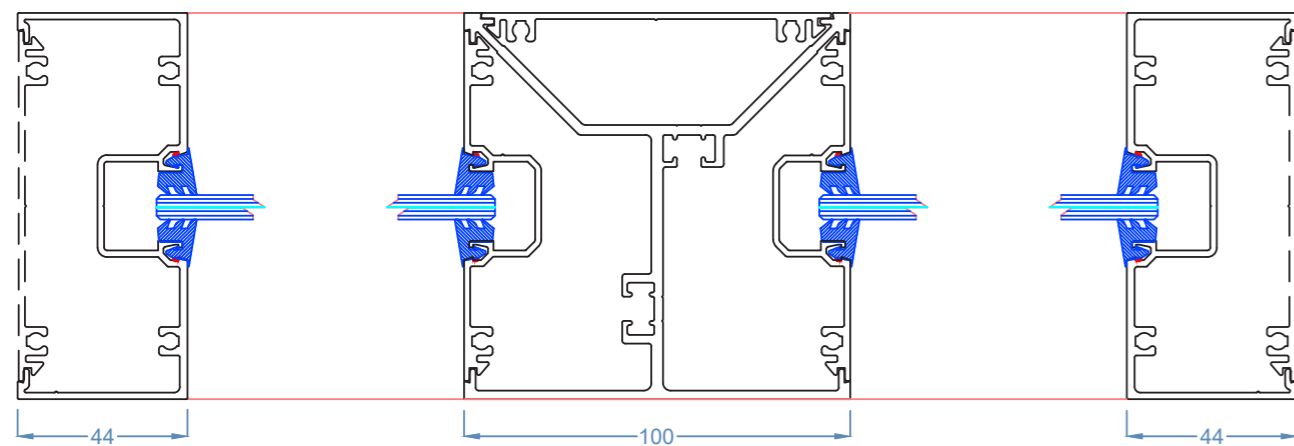


Butt joint with Clear Copolymer Strip

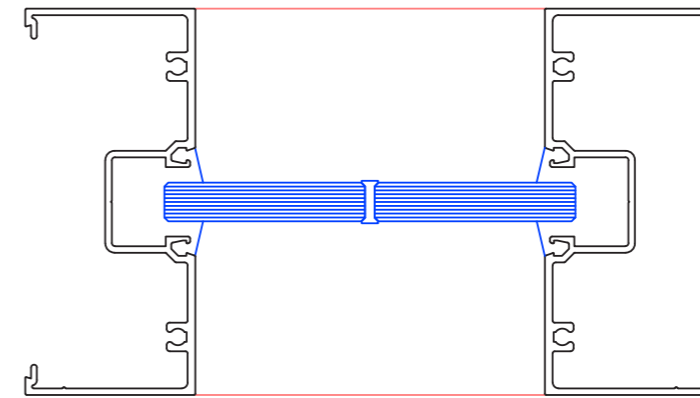


Glyde™ FIXED FRAMING
Glyde: 100 Centre Glaze - 4
Section Through Single Track

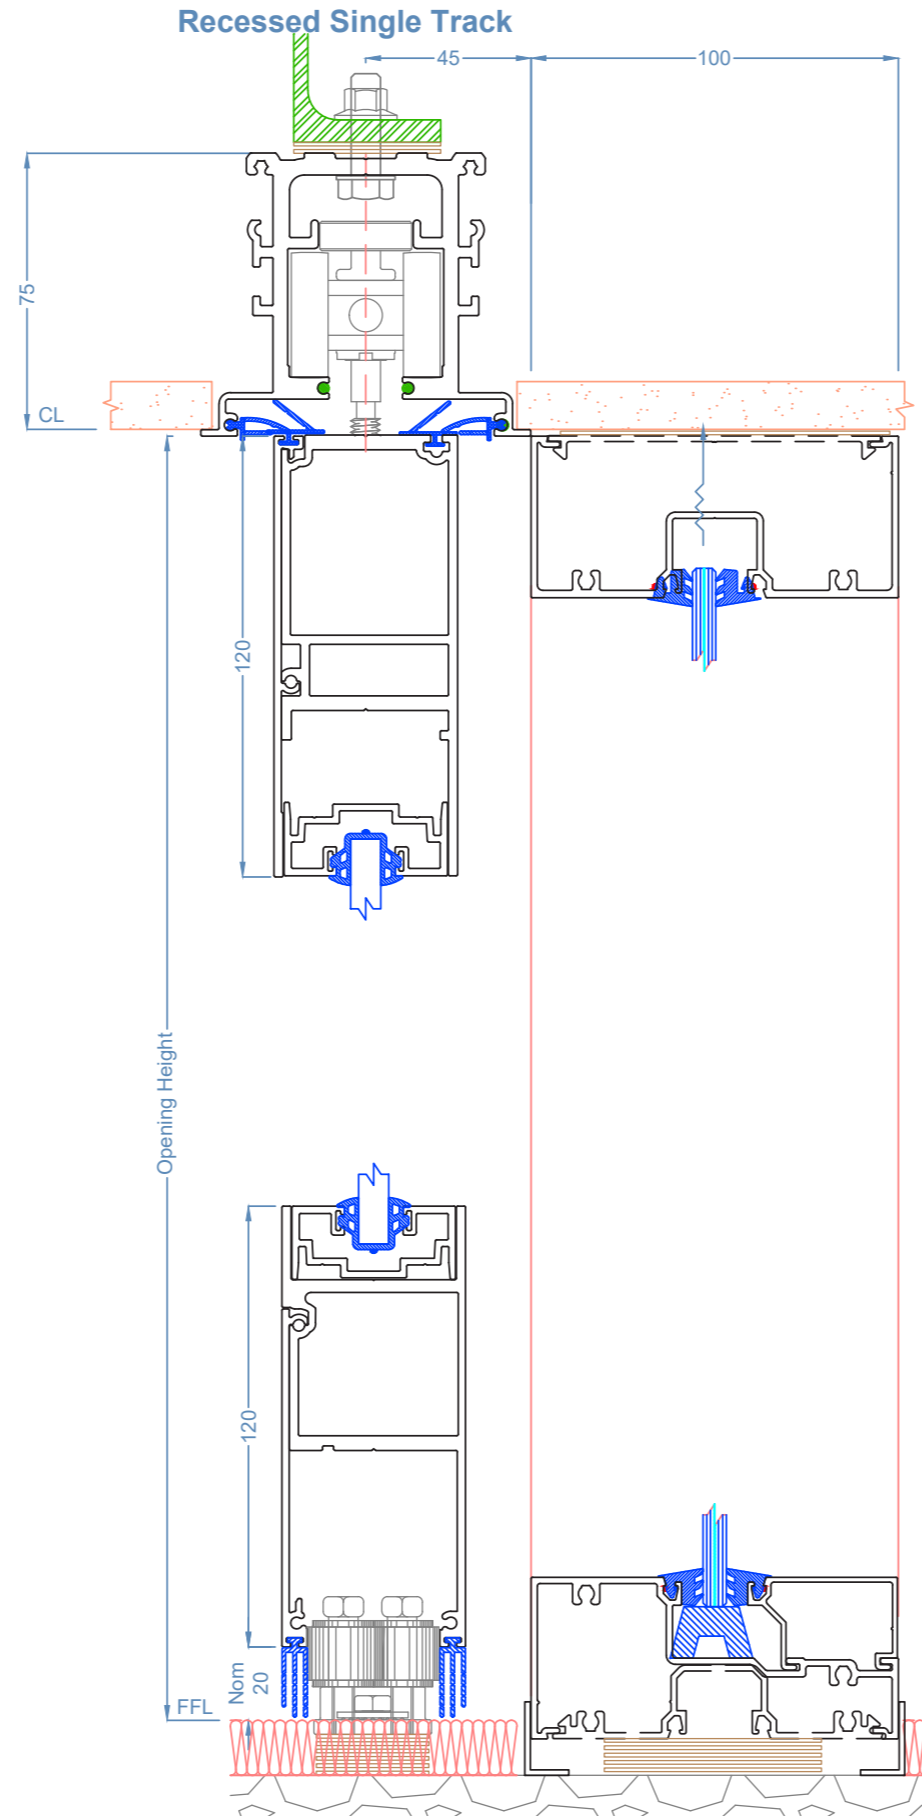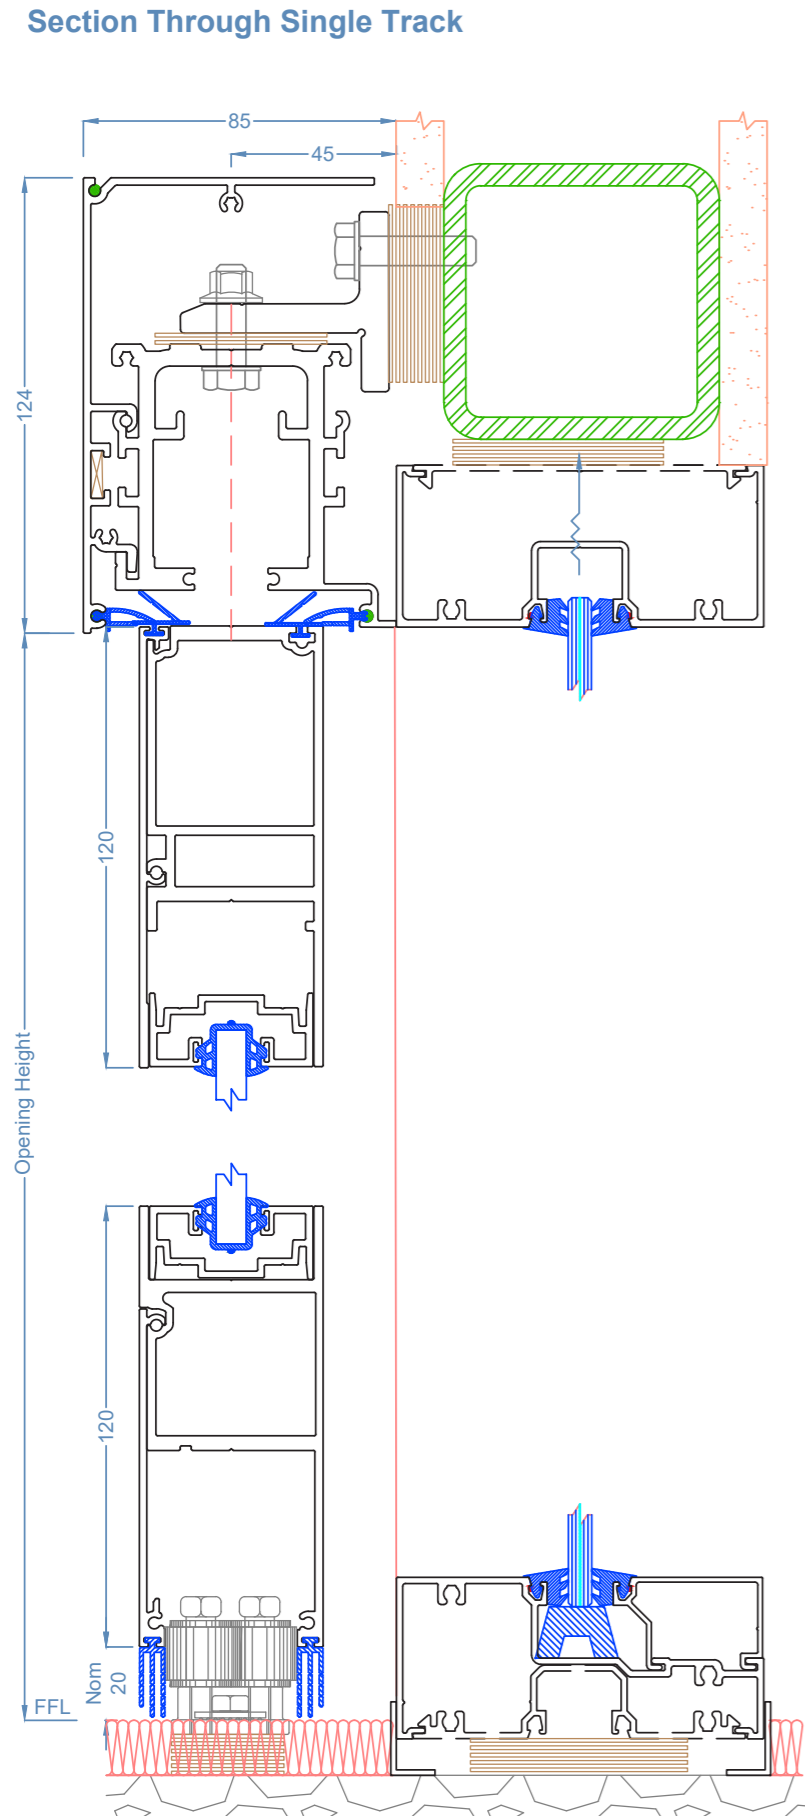

Glyde™ FIXED FRAMING
Glyde: 100 Centre Glaze - 5
Sliding - Jamb Closing

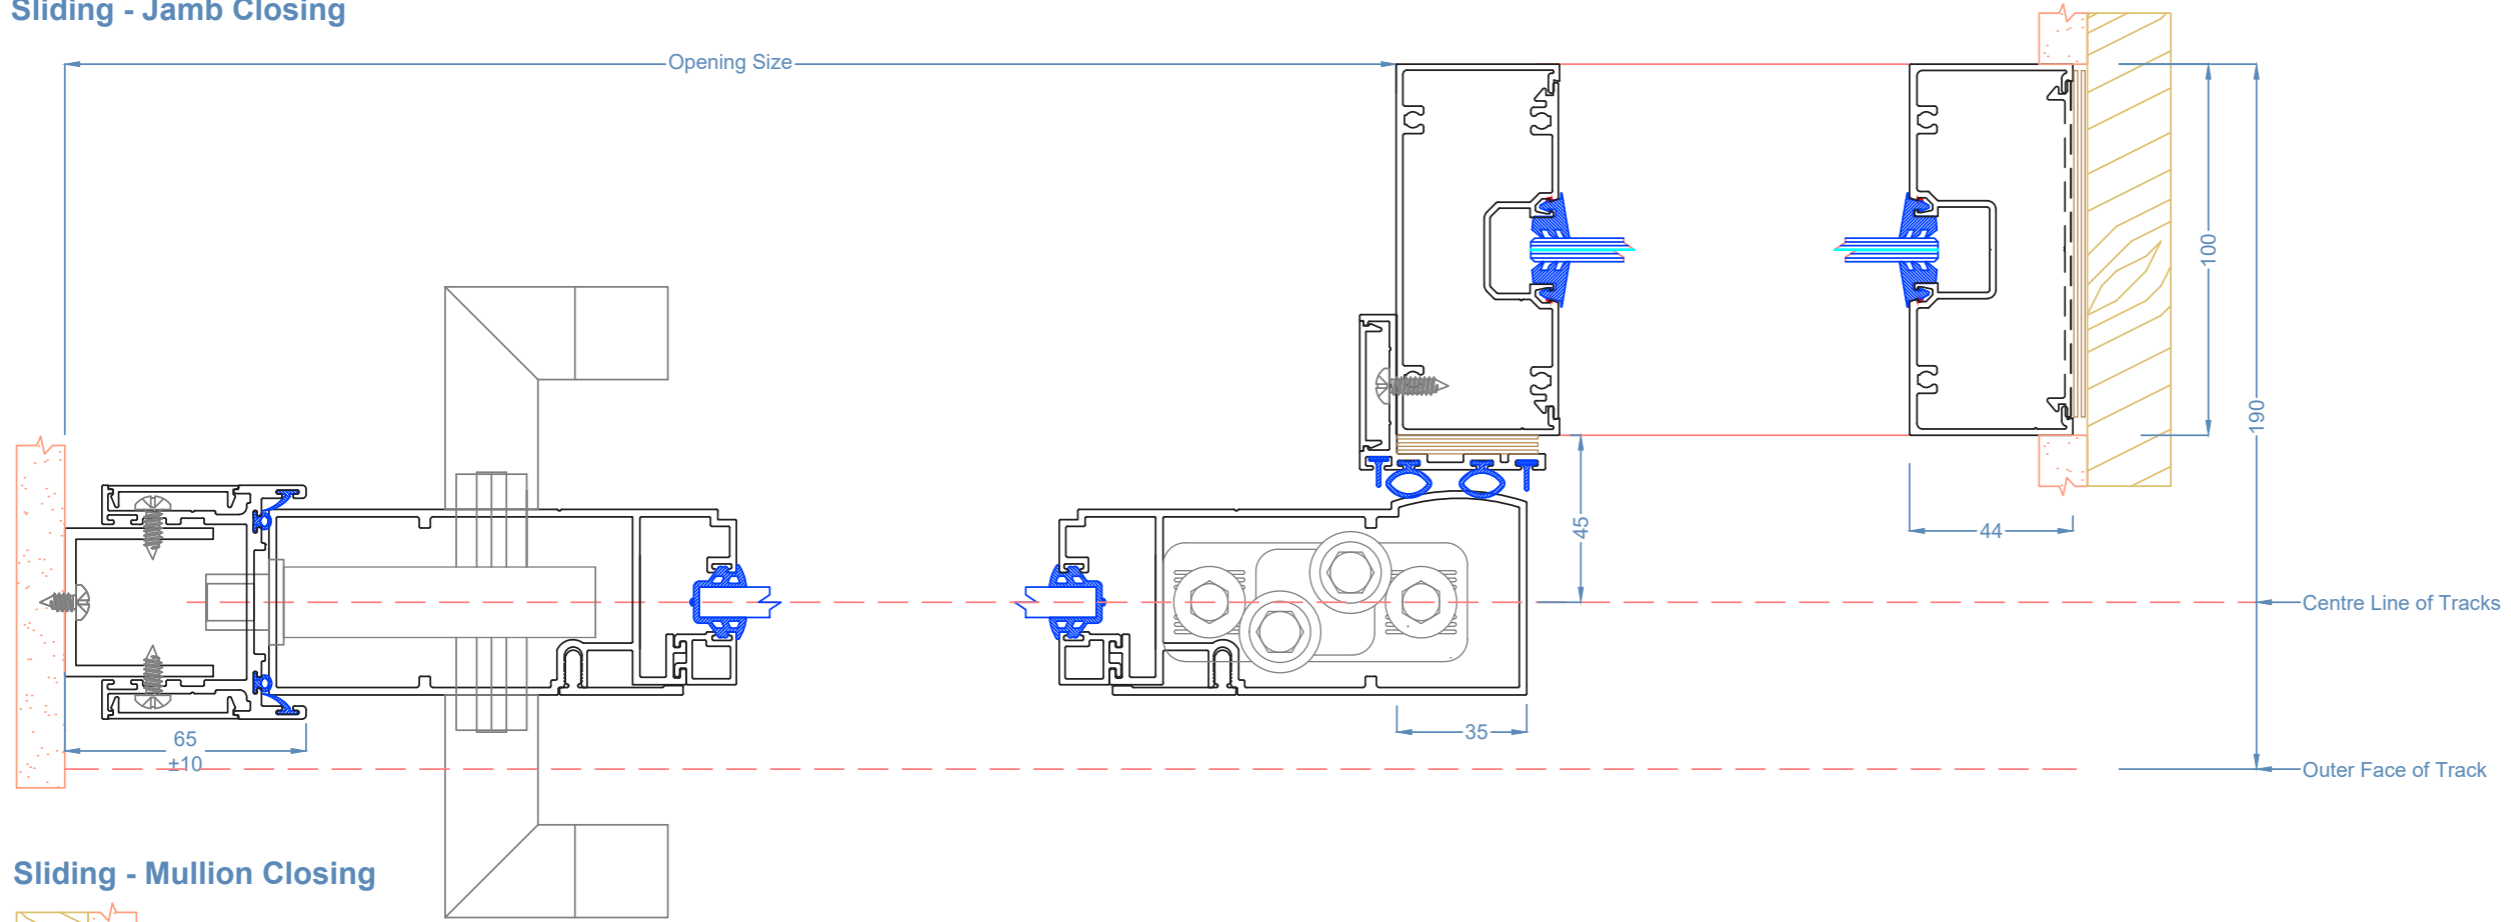

Sliding - Mullion Closing

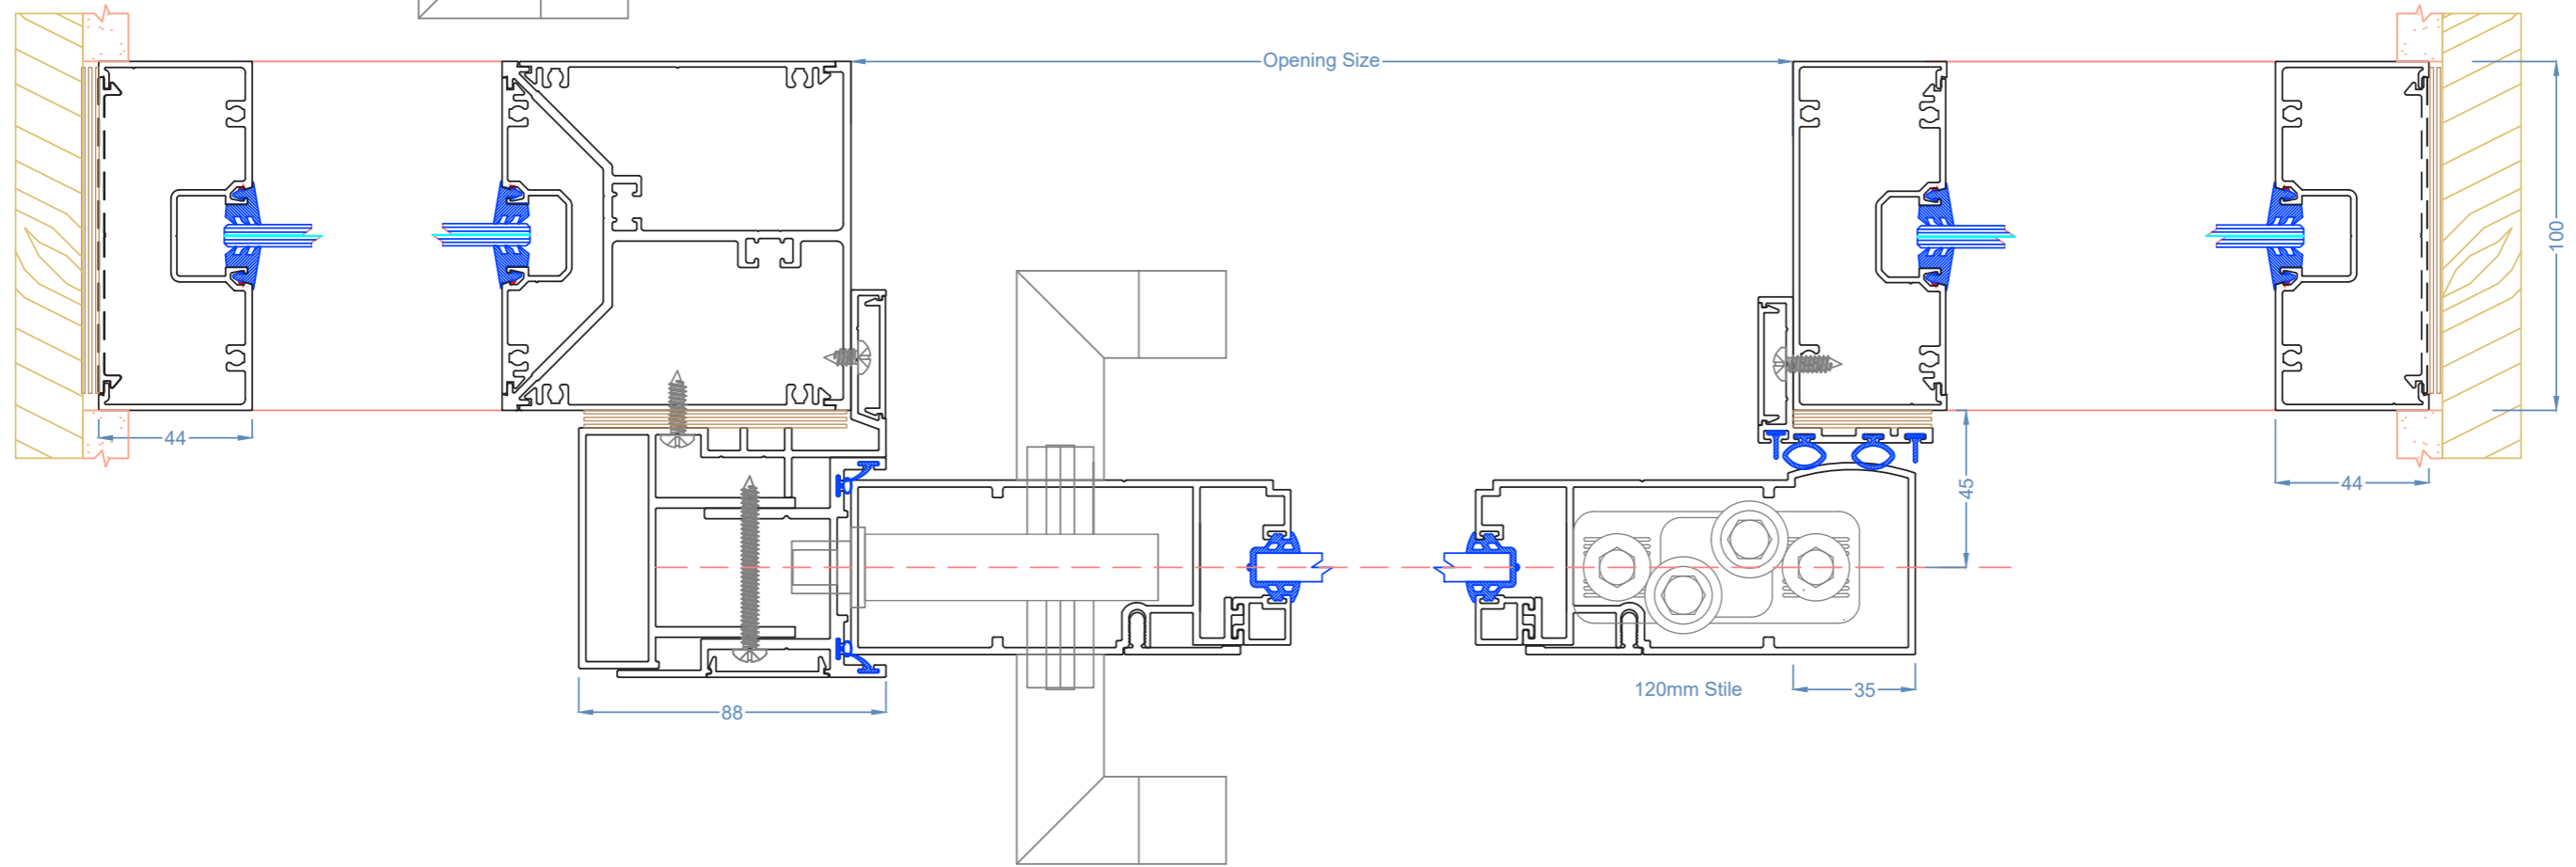

GLYDE® Fixed Glazing

Glyde™ FIXED FRAMING
Glyde: 100 Centre Glaze - 6
Glyde B-Parting Sliding

