


### 2.1.1a - Side/Remote Stack

- Installation Type** : Fixed to timber (2 x70x45mm MGP10 Pine or F17 KDHW beam or plate)  
**Fixing Type** : Screw - 100mm Type 17, 14G, 10TPI Hex Head, 70mm embedment  
**Fixing Alternatives** : Screw - 50mm Type 17, 14g, 10TP Hex Head, 33mm embedment (KDHW Only)  
 M8 bolt, nut & washer

Note : Lateral bracing may be required for cyclonic/ earthquake prone zones.

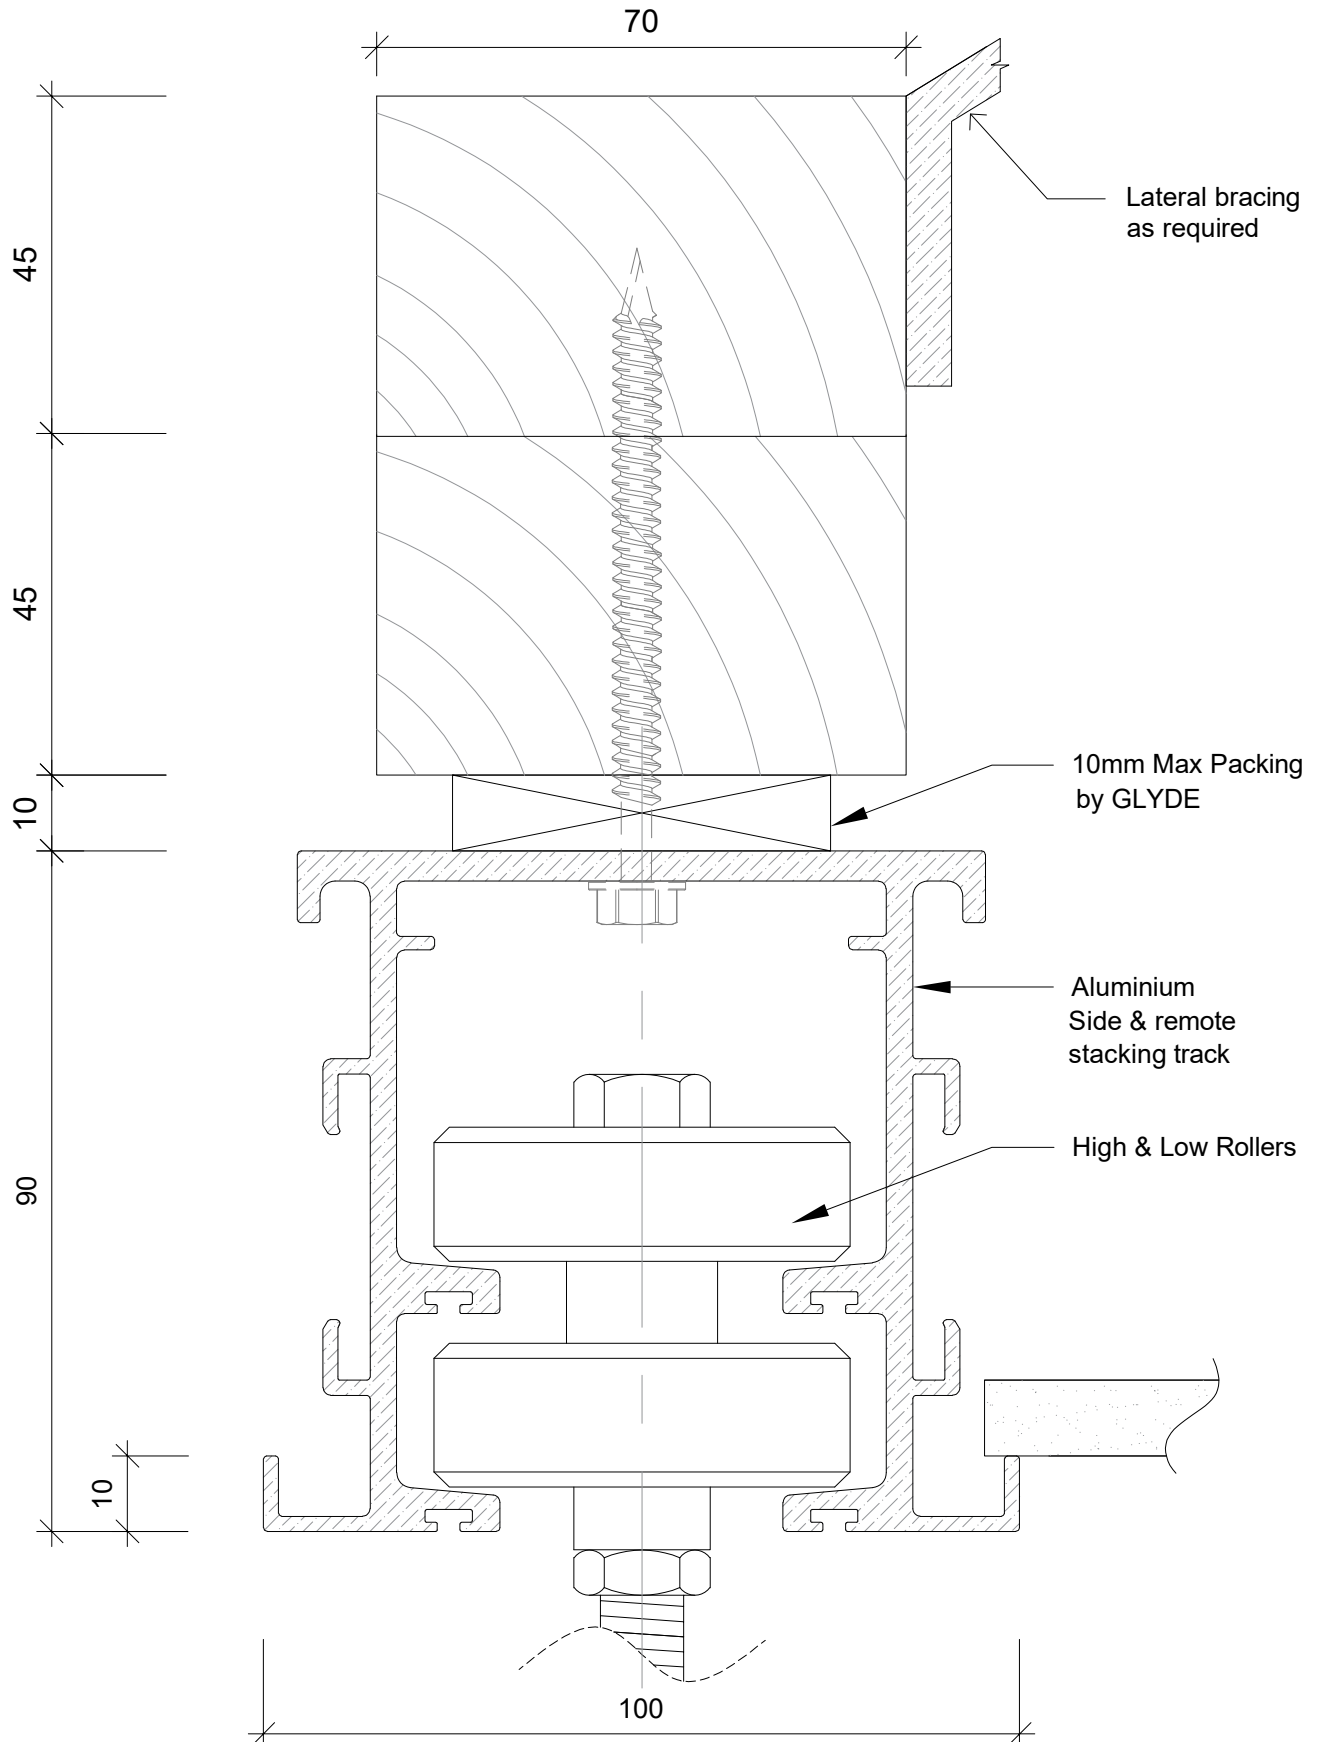

**GLYDE**  
 GLYDE ARCHITECTURAL ACOUSTIC SYSTEMS  
 160 ORDISH RD, DANDENONG, VIC 3175  
 TEL: (03) 9798 4433  
 glydearchitectural.com.au

<b>Product.</b> Optica - Side/ Remote Stack <b>PROPRIETARY</b>		<b>Description.</b> Side / Remote- Fixing to Timber	
<b>DRAWN</b> SH	<b>Date</b> 27/04/23	<b>DRAWING NO.</b> OW07	<b>Revision</b> 1
<small>THE INFORMATION CONTAINED IN THIS DRAWING IS THE SOLE PROPERTY OF ALUMINIUM INDUSTRIES OF AUSTRALIA PTY LTD. ANY REPRODUCTION IN PART OR AS A WHOLE WITHOUT THE WRITTEN PERMISSION OF ALUMINIUM INDUSTRIES OF AUSTRALIA PTY LTD IS PROHIBITED.</small>			