


1.1.1a - Center Stack

- Installation Type** : Fixed to steel - Direct (RHS, UB, PFC)
Fixing Type : Supertek 500, 32 to 50mm, 12G, 24 TPI
Fixing alternatives : M8 bolt (tapped)
 M8 bolt & nut

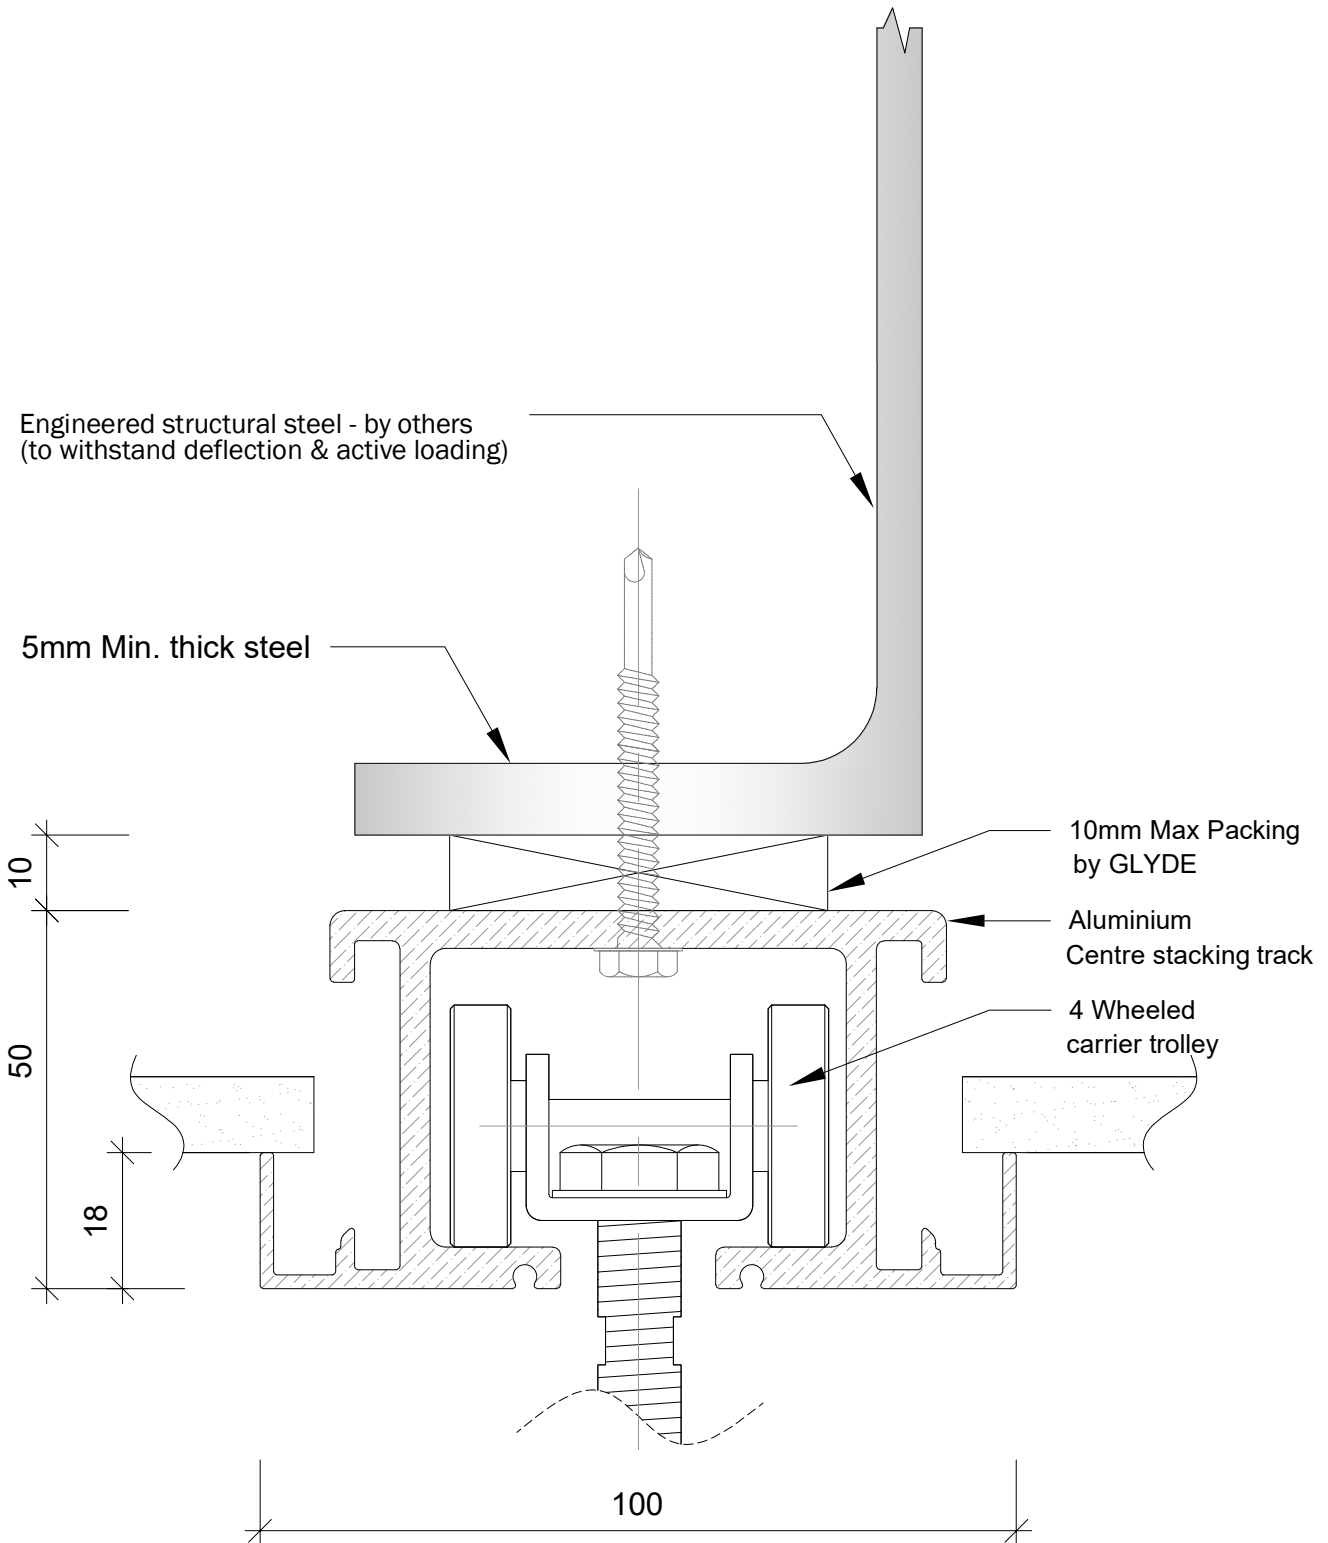

| | | | | |
|---|-------------------------|--|----------------------|--|
| Product. Optica - Centre Stack PROPRIETARY | | Description. Center Stack - Fixing to Steel - Direct | | |
| DRAWN SH | Date 27/04/23 | DRAWING NO. OW03 | Revision 1 | |
| <small>THE INFORMATION CONTAINED IN THIS DRAWING IS THE SOLE PROPERTY OF ALUMINIUM INDUSTRIES OF AUSTRALIA PTY LTD. ANY REPRODUCTION IN PART OR AS A WHOLE WITHOUT THE WRITTEN PERMISSION OF ALUMINIUM INDUSTRIES OF AUSTRALIA PTY LTD IS PROHIBITED.</small> | | | | |