


1.1.1a - Center Stack

Installation Type : Fixed to steel - Suspended (RHS , UB , PFC)

Fixing Type : M10 rod & bracket (1.3.4)

Note : Lateral bracing may be required where suspending greater than 200mm. Consult GLYDE for further direction.

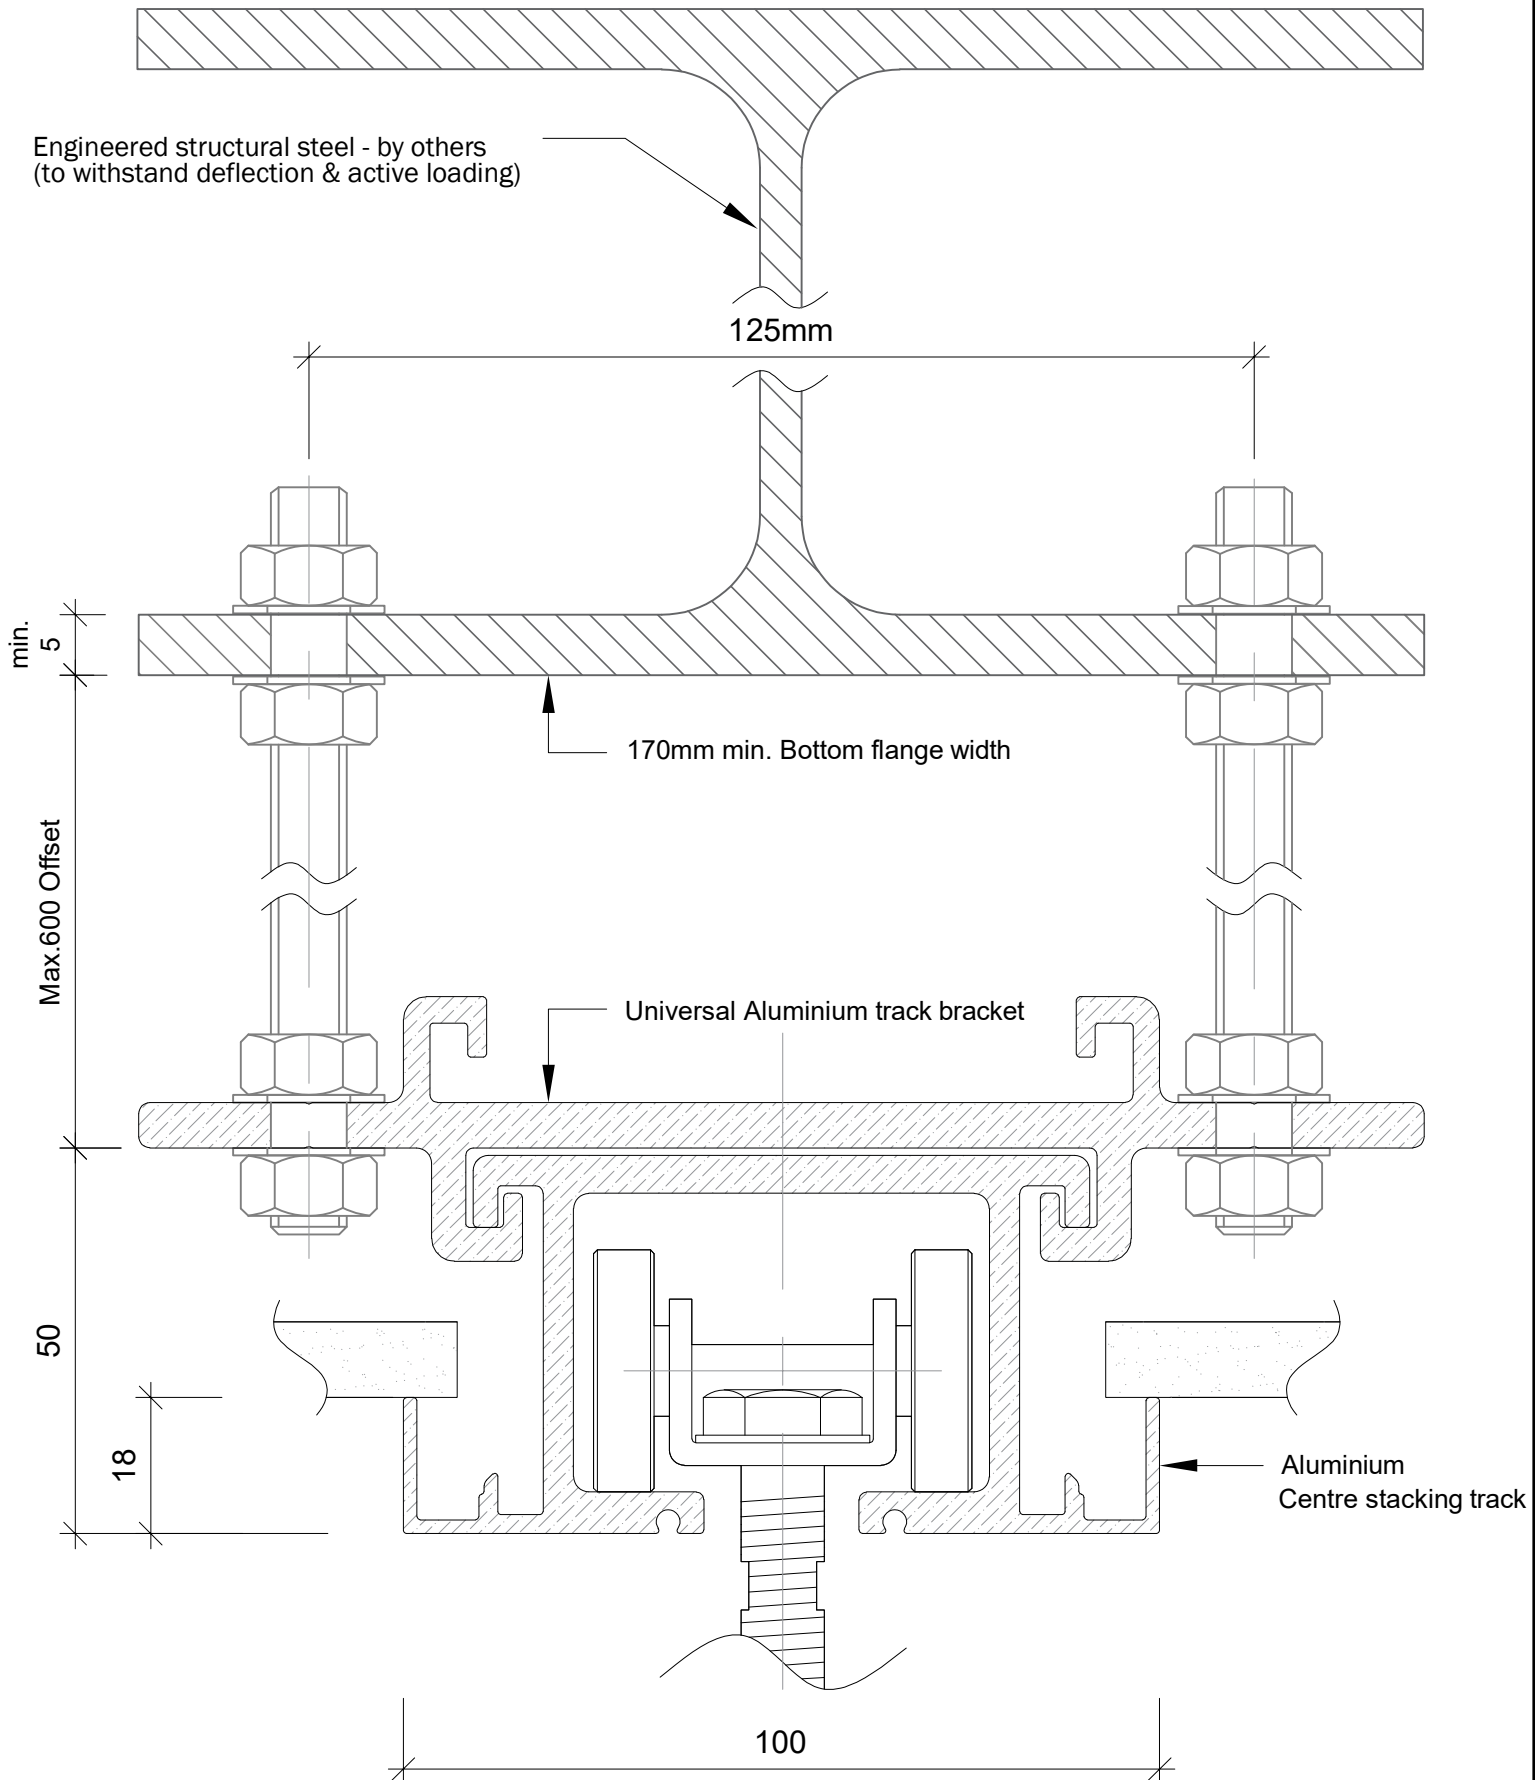

GLYDE

GLYDE ARCHITECTURAL ACOUSTIC SYSTEMS

160 ORDISH RD, DANDENONG, VIC 3175
TEL: (03) 9798 4433
glydearchitectural.com.au

Product.

Optica - Centre Stack

PROPRIETARY AND CONFIDENTIAL

THE INFORMATION CONTAINED IN THIS DRAWING IS THE SOLE PROPERTY OF ALUMINUM INDUSTRIES OF AUSTRALIA PTY LTD. ANY REPRODUCTION IN PART OR AS A WHOLE WITHOUT THE WRITTEN PERMISSION OF ALUMINUM INDUSTRIES OF AUSTRALIA PTY LTD IS PROHIBITED.

Description.

Center Stack - Fixing to Steel - Suspended

DRAWN

SH

Date

27/04/23

DRAWING NO.

OW04

Revision

1