


Alternative DDA Compliant Turn Snib:
LFSC3025

Key/Snib Configurations	
Side A	Side B
Key	Key
*Key	*Snib
Snib	Snib
Snib	Key

*Configuration shown in this detail

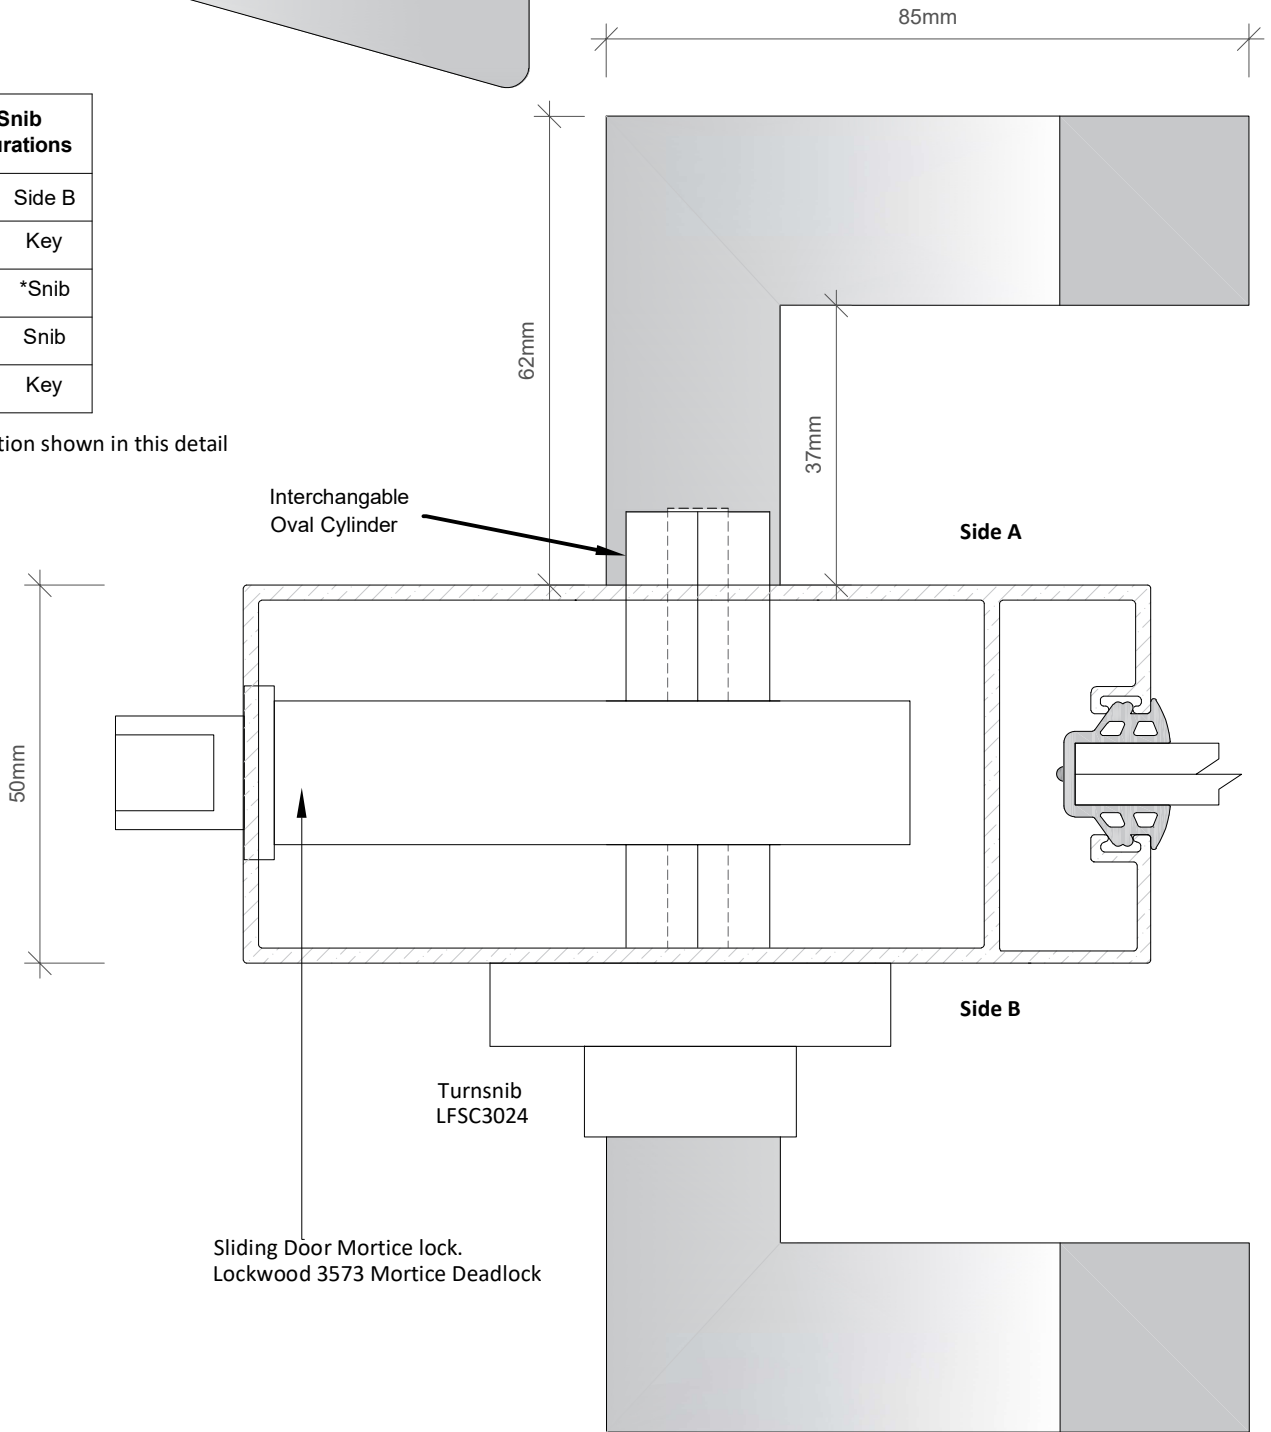

Notes:

For all hardware queries please contact your GLYDE representative.

LEAD STILE WITH OFF-SET ENTRY HANDLE AND LOCKING OPTIONS

GLYDE
 GLYDE ARCHITECTURAL ACOUSTIC SYSTEMS
 160 ORDISH RD, DANDENONG, VIC 3175
 TEL: (03) 9798 4433
 glydearchitectural.com.au

Product. GLYDE - ACOUSTIC SLIDERS		Description. LEAD STILE		
PROPRIETARY		DRAWN AA	Date 1/6/2023	DRAWING NO. GD-TD-0013
<small>THE INFORMATION CONTAINED IN THIS DRAWING IS THE SOLE PROPERTY OF ALUMINIUM INDUSTRIES OF AUSTRALIA PTY LTD. ANY REPRODUCTION IN PART OR AS A WHOLE WITHOUT THE WRITTEN PERMISSION OF ALUMINIUM INDUSTRIES OF AUSTRALIA PTY LTD IS PROHIBITED.</small>				Revision 2