


1.1.1a - Side / Remote Stack

Installation Type : Fixed to Steel - Suspended (RHS, UB, PFC)

Fixing Type : M10 rod & bracket

Note : Lateral bracing may be required where suspending greater than 200mm. Consult GLYDE for further direction.

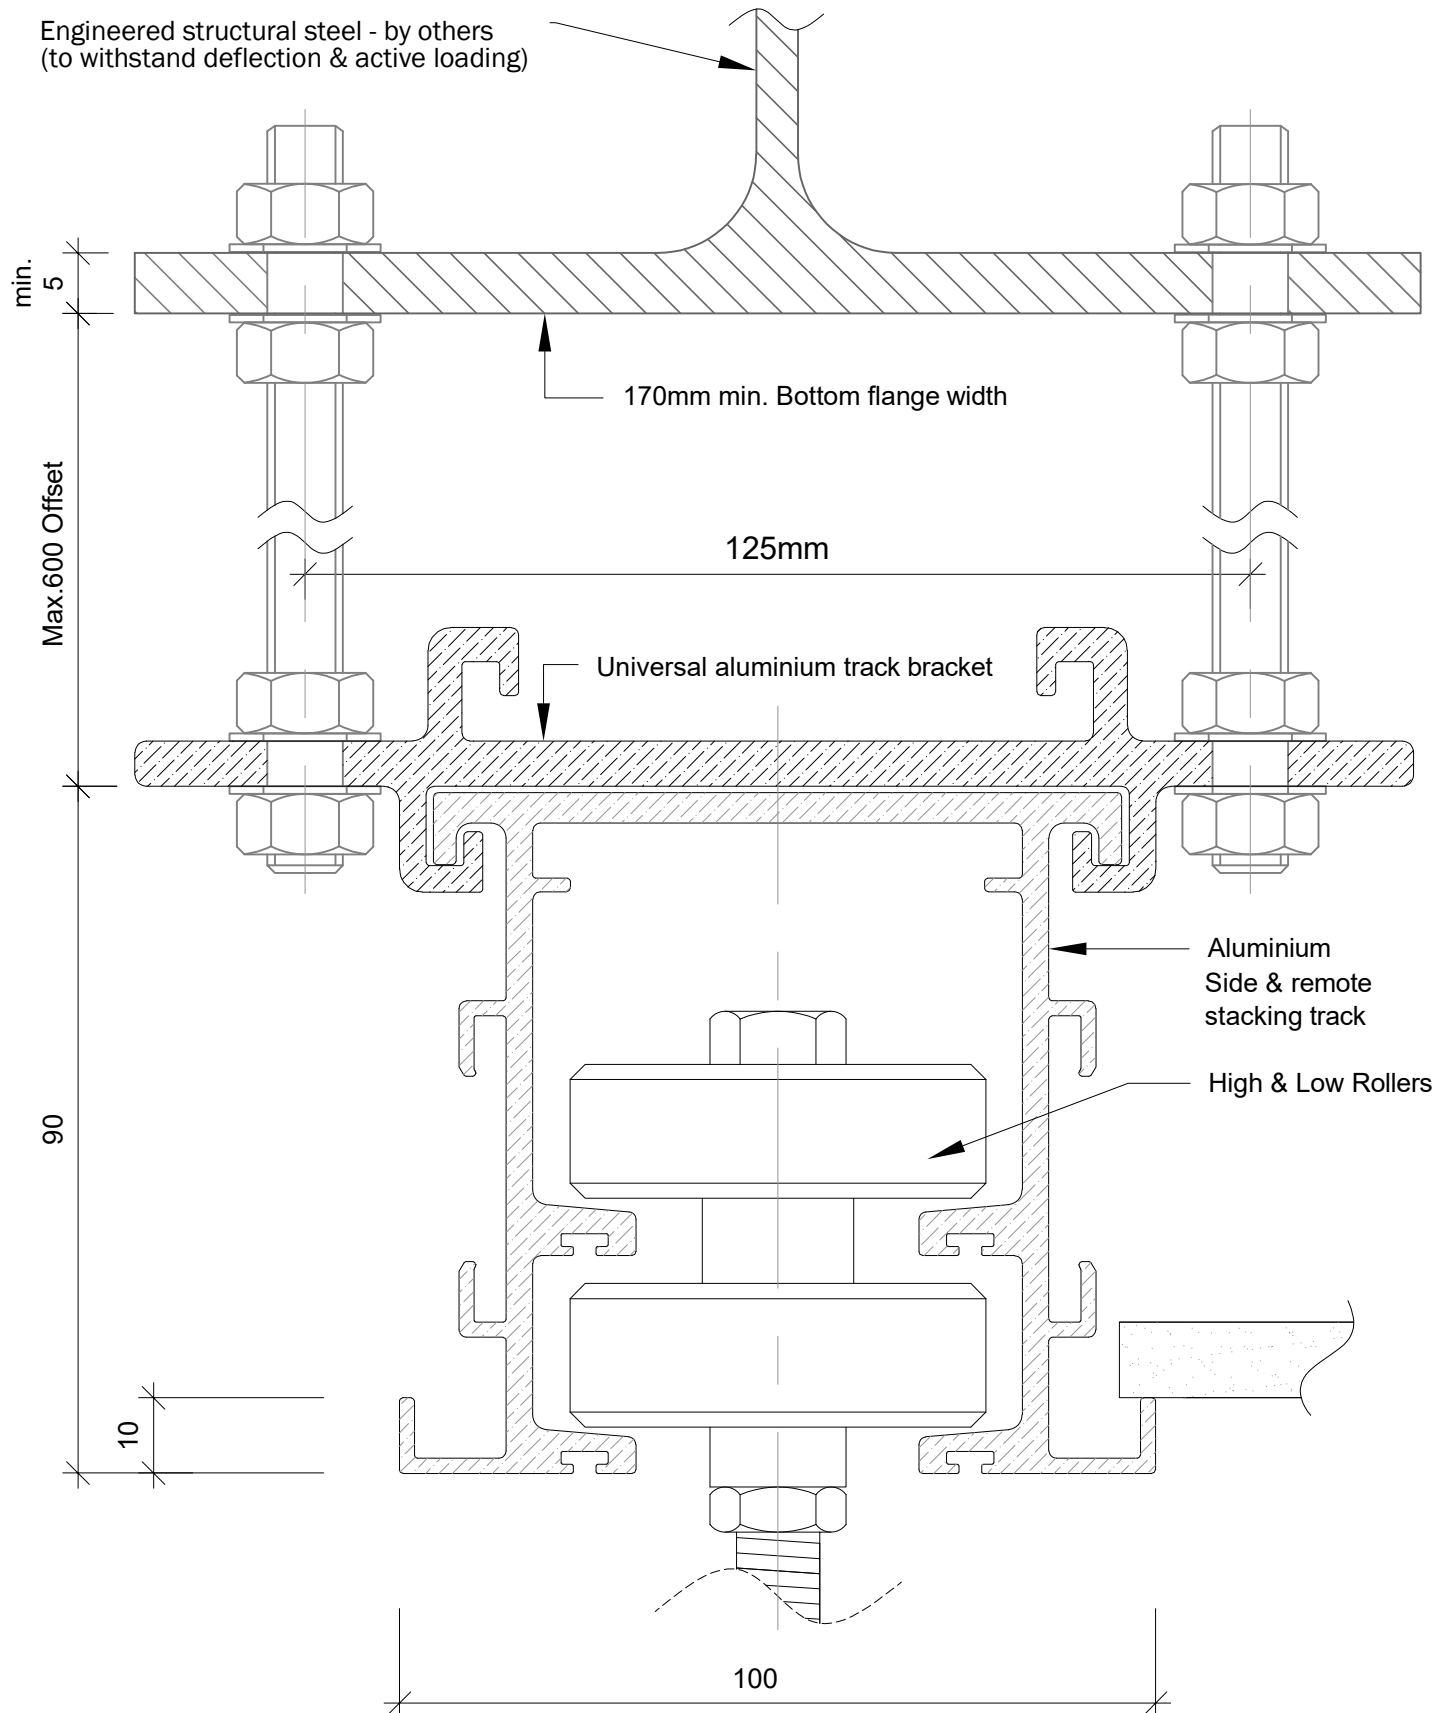

Product. Optica - Side/ Remote Stack		Description. Side / Remote - Fixed to Steel - Suspended		
PROPRIETARY AND CONFIDENTIAL				
DRAWN SH	Date 27/04/23	DRAWING NO. OW10	Revision 1	
<small>THE INFORMATION CONTAINED IN THIS DRAWING IS THE SOLE PROPERTY OF ALUMINIUM INDUSTRIES OF AUSTRALIA PTY LTD. ANY REPRODUCTION IN PART OR AS A WHOLE WITHOUT THE WRITTEN PERMISSION OF ALUMINIUM INDUSTRIES OF AUSTRALIA PTY LTD IS PROHIBITED.</small>				