


### 1.1.1a - Center Stack

Installation Type : Fixed to Concrete - Suspended  
 Fixing Type : M10 rod & bracket  
 Fixing Type : M12 rod & bracket

Note : Lateral bracing may be required where suspending greater than 200mm. Consult GLYDE for further direction.

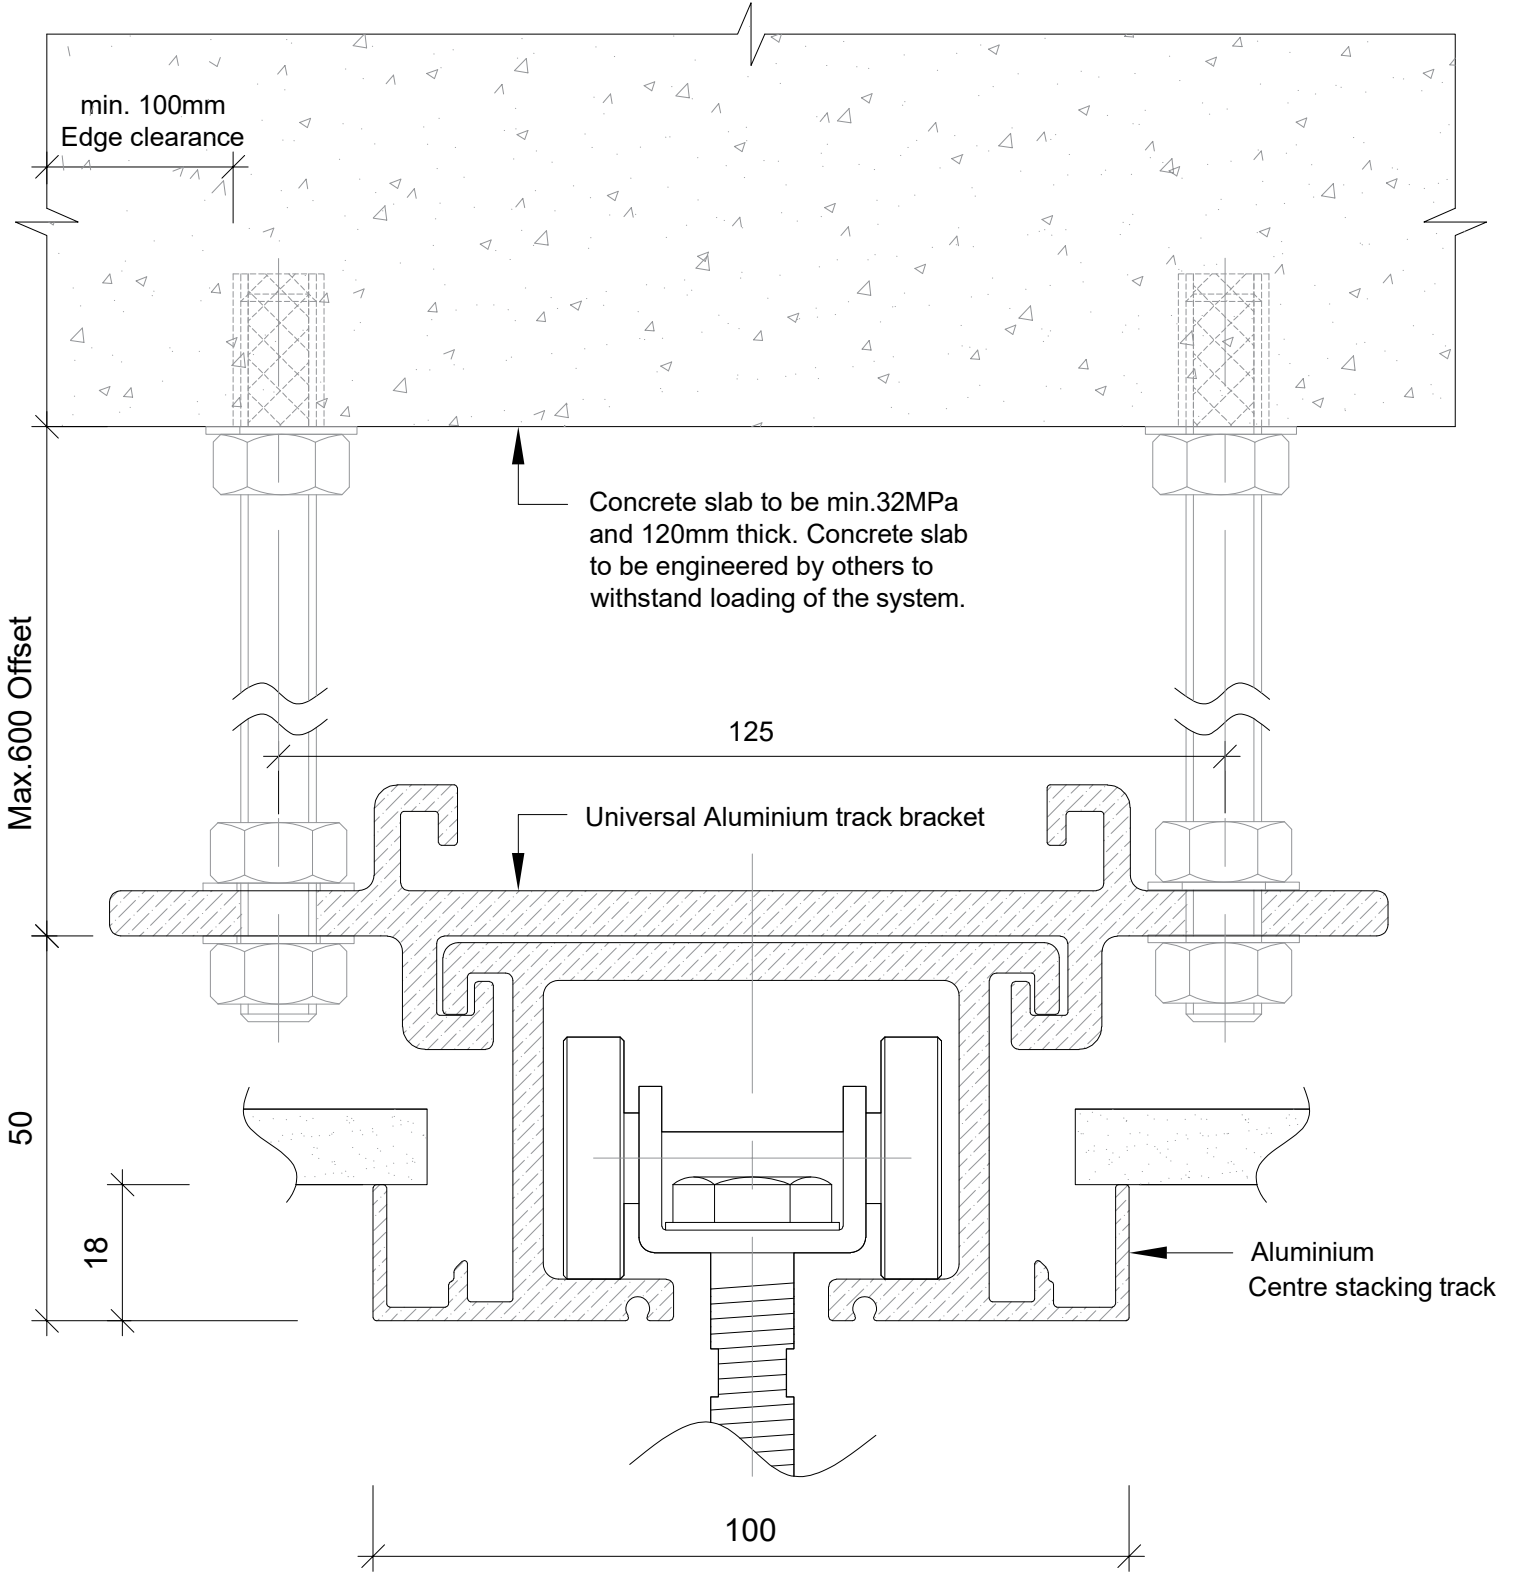

**GLYDE**  
 GLYDE ARCHITECTURAL ACOUSTIC SYSTEMS  
 160 ORDISH RD, DANDENONG, VIC 3175  
 TEL: (03) 9798 4433  
 glydearchitectural.com.au

Product.	Optica - Centre Stack			Description.	Center Stack - Fixed to Concrete - Suspended	
<b>PROPRIETARY AND CONFIDENTIAL</b>						
DRAWN	Date	DRAWING NO.	Revision			
SH	27/04/23	OW05	1			
<small>THE INFORMATION CONTAINED IN THIS DRAWING IS THE SOLE PROPERTY OF ALUMINIUM INDUSTRIES OF AUSTRALIA PTY LTD. ANY REPRODUCTION IN PART OR AS A WHOLE WITHOUT THE WRITTEN PERMISSION OF ALUMINIUM INDUSTRIES OF AUSTRALIA PTY LTD IS PROHIBITED.</small>						