



Dual Cavity Slider

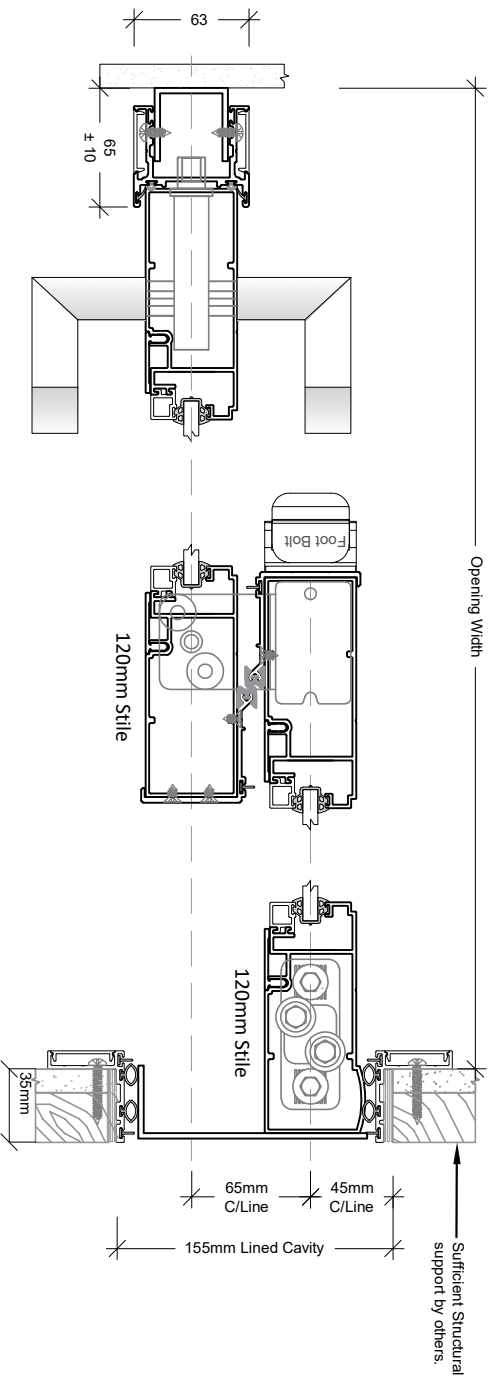

Triple Cavity Slider

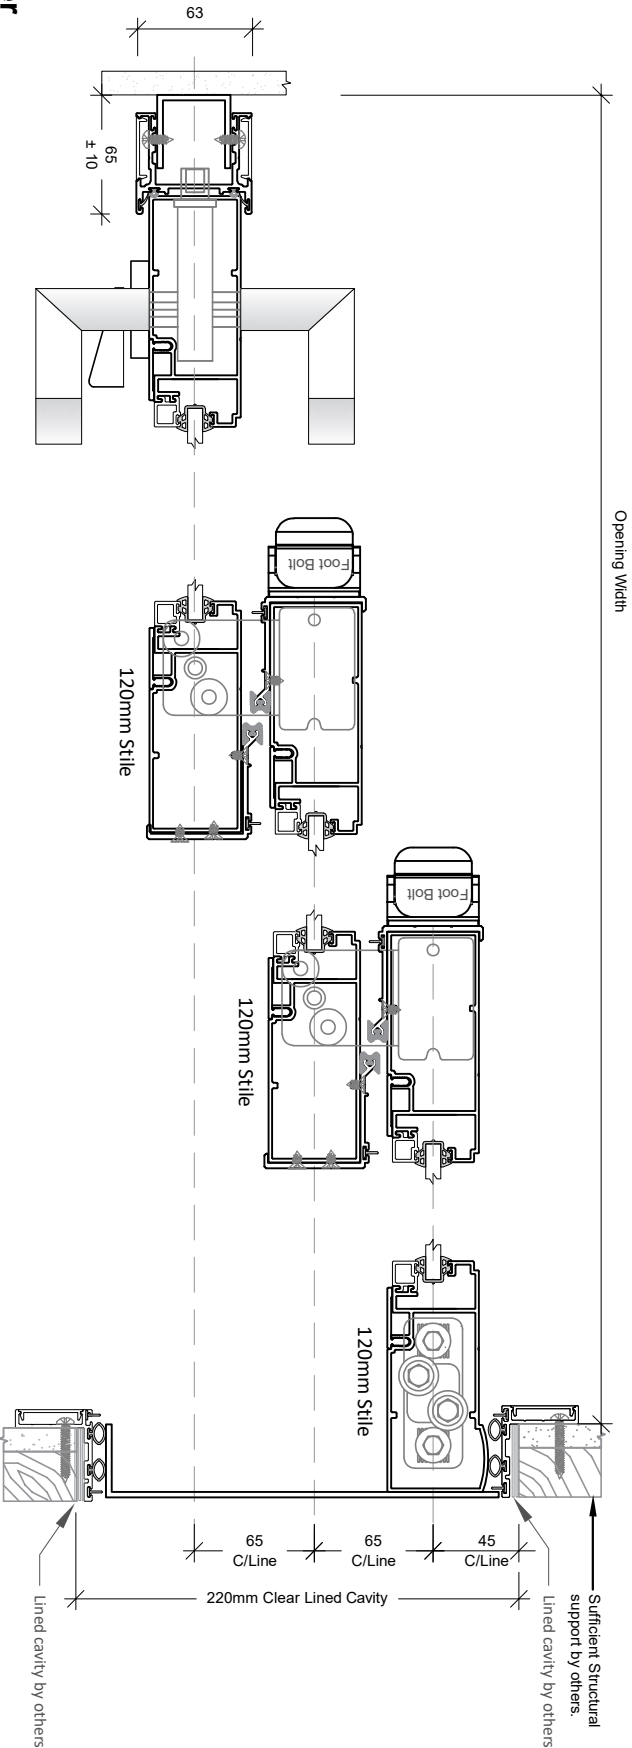

GLYDE ARCHITECTURAL ACoustics SYSTEMS
 1500 BOSTON ROAD, WOODBRIDGE, NC 27155
 TEL: 704.833.1111
 WWW.GLYDEARCHITECTURAL.COM

Product:	GLYDE - ACOUSTICSLIDER	Small Format	Large Format
Property:	PROPRIETARY		
Drawn:	DRBWW	Date:	1/6/2023
Revision:	AA	Revision No:	GSTD00021
		Revision:	2

*Note : Recessed track available in fullwidth or stepped configurations.