


1.1.1a - Side / Remote Stack

Installation Type : Fixed to Concrete - Suspended
 Fixing Type : M10 rod & bracket
 Fixing Alternative : M12 rod & bracket

Note : Lateral bracing may be required where suspending greater than 200mm. Consult GLYDE for further direction.

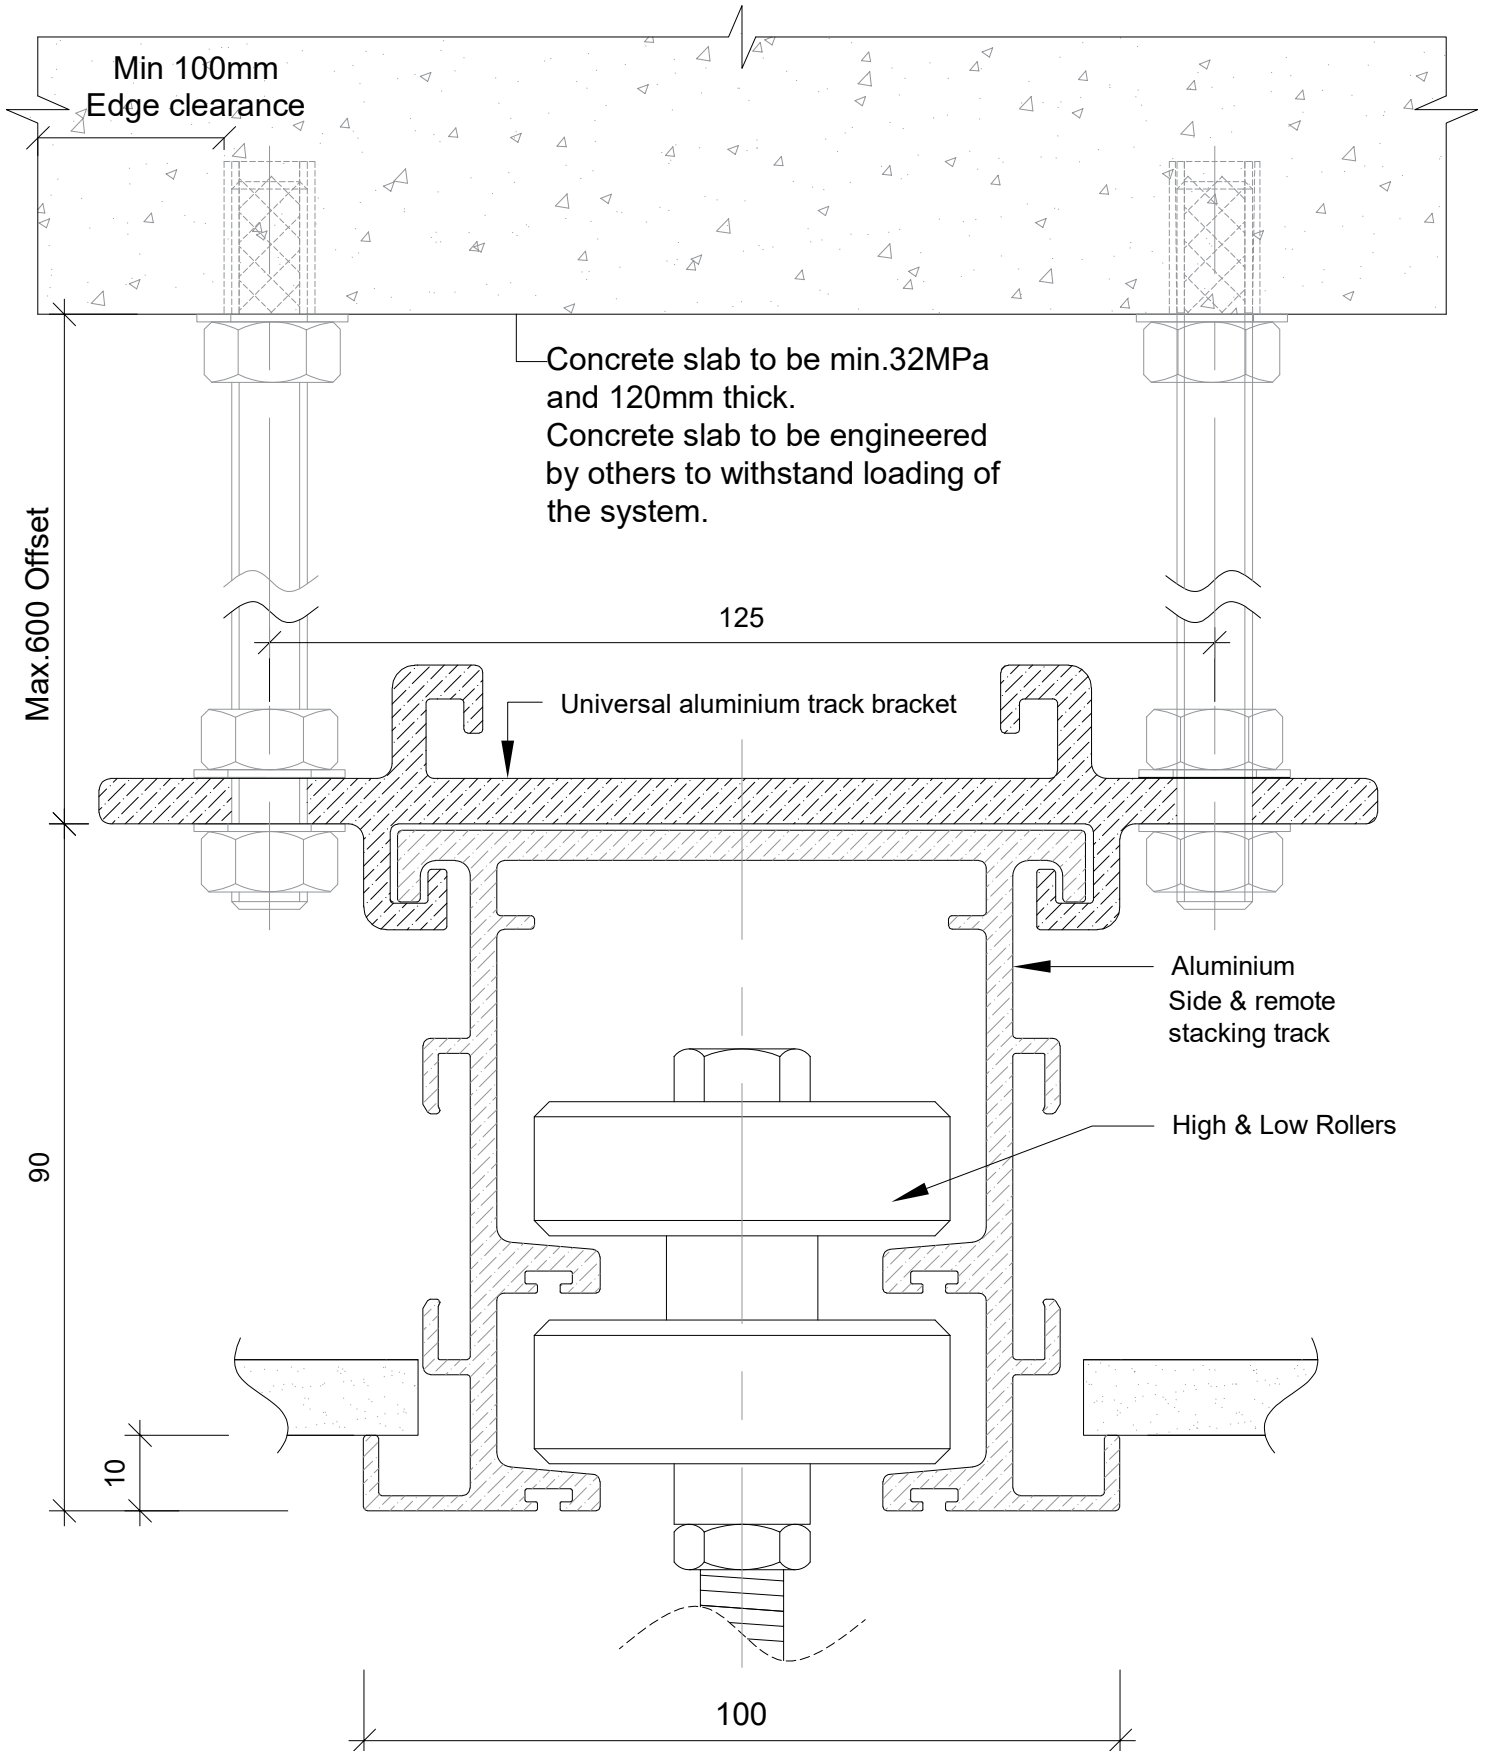

GLYDE
 GLYDE ARCHITECTURAL ACOUSTIC SYSTEMS
 160 ORDISH RD, DANDENONG, VIC 3175
 TEL: (03) 9798 4433
 glydearchitectural.com.au

Product: **Optica - Side/ Remote Stack**
PROPRIETARY AND CONFIDENTIAL
THE INFORMATION CONTAINED IN THIS DRAWING IS THE SOLE PROPERTY OF ALUMINIUM INDUSTRIES OF AUSTRALIA PTY LTD. ANY REPRODUCTION IN PART OR AS A WHOLE WITHOUT THE WRITTEN PERMISSION OF ALUMINIUM INDUSTRIES OF AUSTRALIA PTY LTD IS PROHIBITED.

Description: Side / Remote Stack - Fixed to Concrete - Suspended

DRAWN	Date	DRAWING NO.	Revision
SH	27/04/23	OW11	1