


Alternative DDA Compliant Turn Snib:
LFSC3025

Key/Snib Configurations	
Side A	Side B
Key	Key
*Key	*Snib
Snib	Snib
Snib	Key

*Configuration shown in this detail

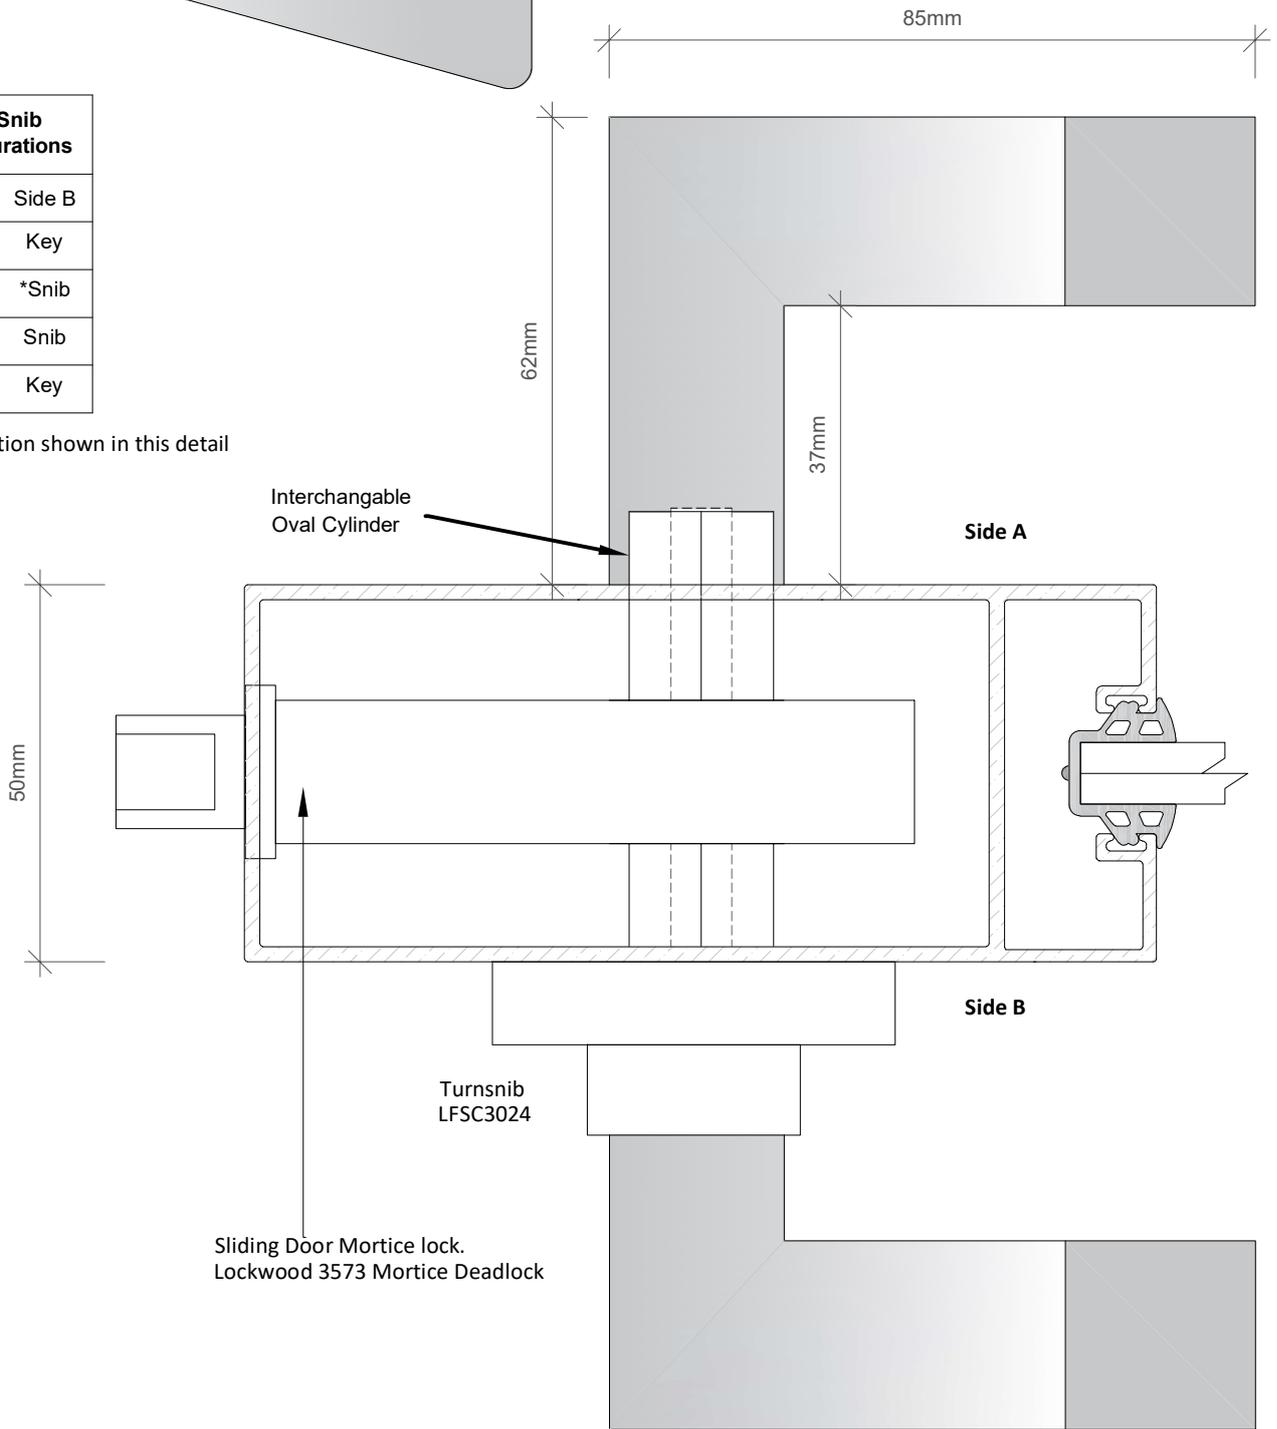

Notes:

For all hardware queries please contact your GLYDE representative.

LEAD STILE WITH OFF-SET ENTRY HANDLE AND LOCKING OPTIONS

GLYDE
GLYDE ARCHITECTURAL ACOUSTIC SYSTEMS
160 ORDISH RD, DANDENONG, VIC 3175
TEL: (03) 9798 4433
glydearchitectural.com.au

Product.	GLYDE - ACOUSTIC SLIDERS		Description.	LEAD STILE	
	PROPRIETARY		DRAWN	Date	DRAWING NO.
	THE INFORMATION CONTAINED IN THIS DRAWING IS THE SOLE PROPERTY OF ALUMINIUM INDUSTRIES OF AUSTRALIA PTY LTD. ANY REPRODUCTION IN PART OR AS A WHOLE WITHOUT THE WRITTEN PERMISSION OF ALUMINIUM INDUSTRIES OF AUSTRALIA PTY LTD IS PROHIBITED.		AA	12/11/2025	GD-TD-0013
					Revision
					2